




WEST ELEVATION

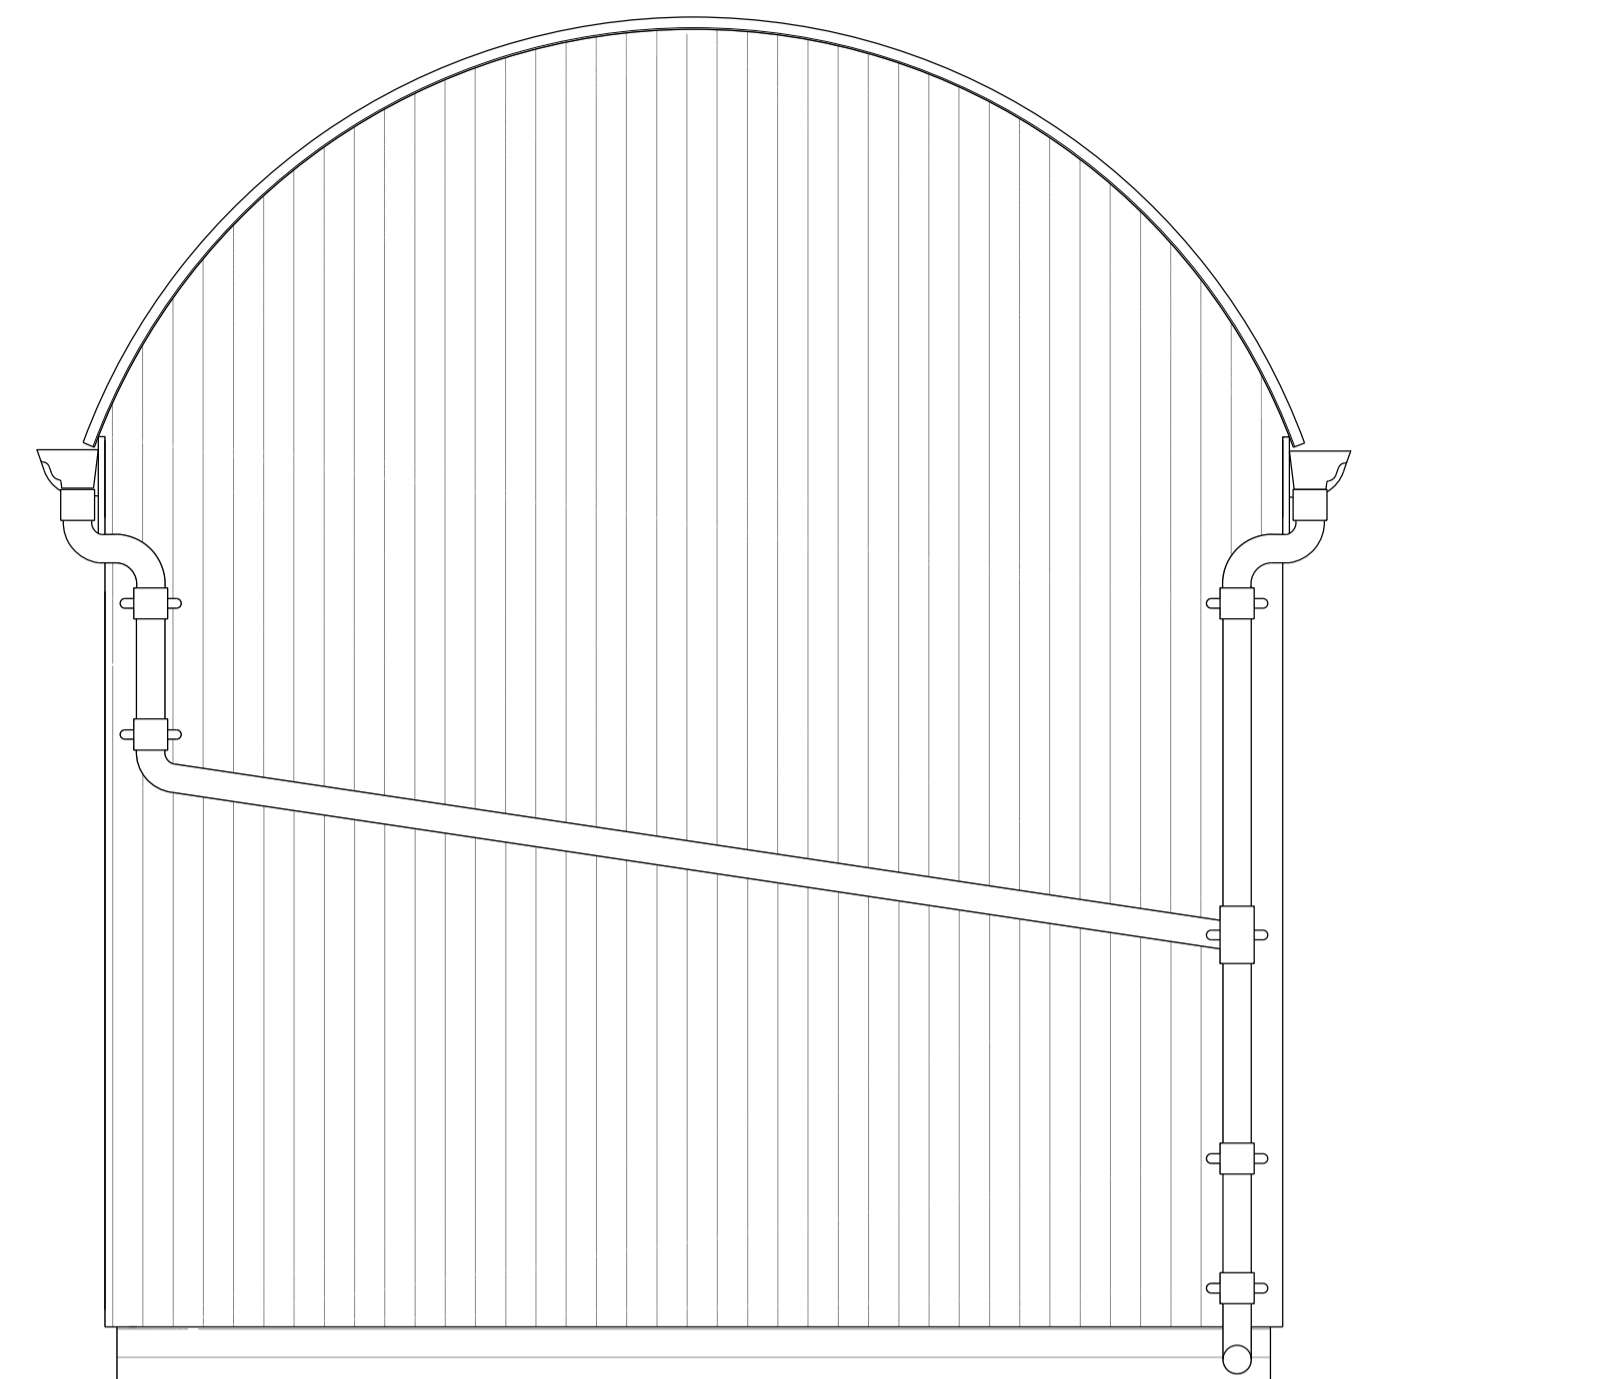

NORTH ELEVATION

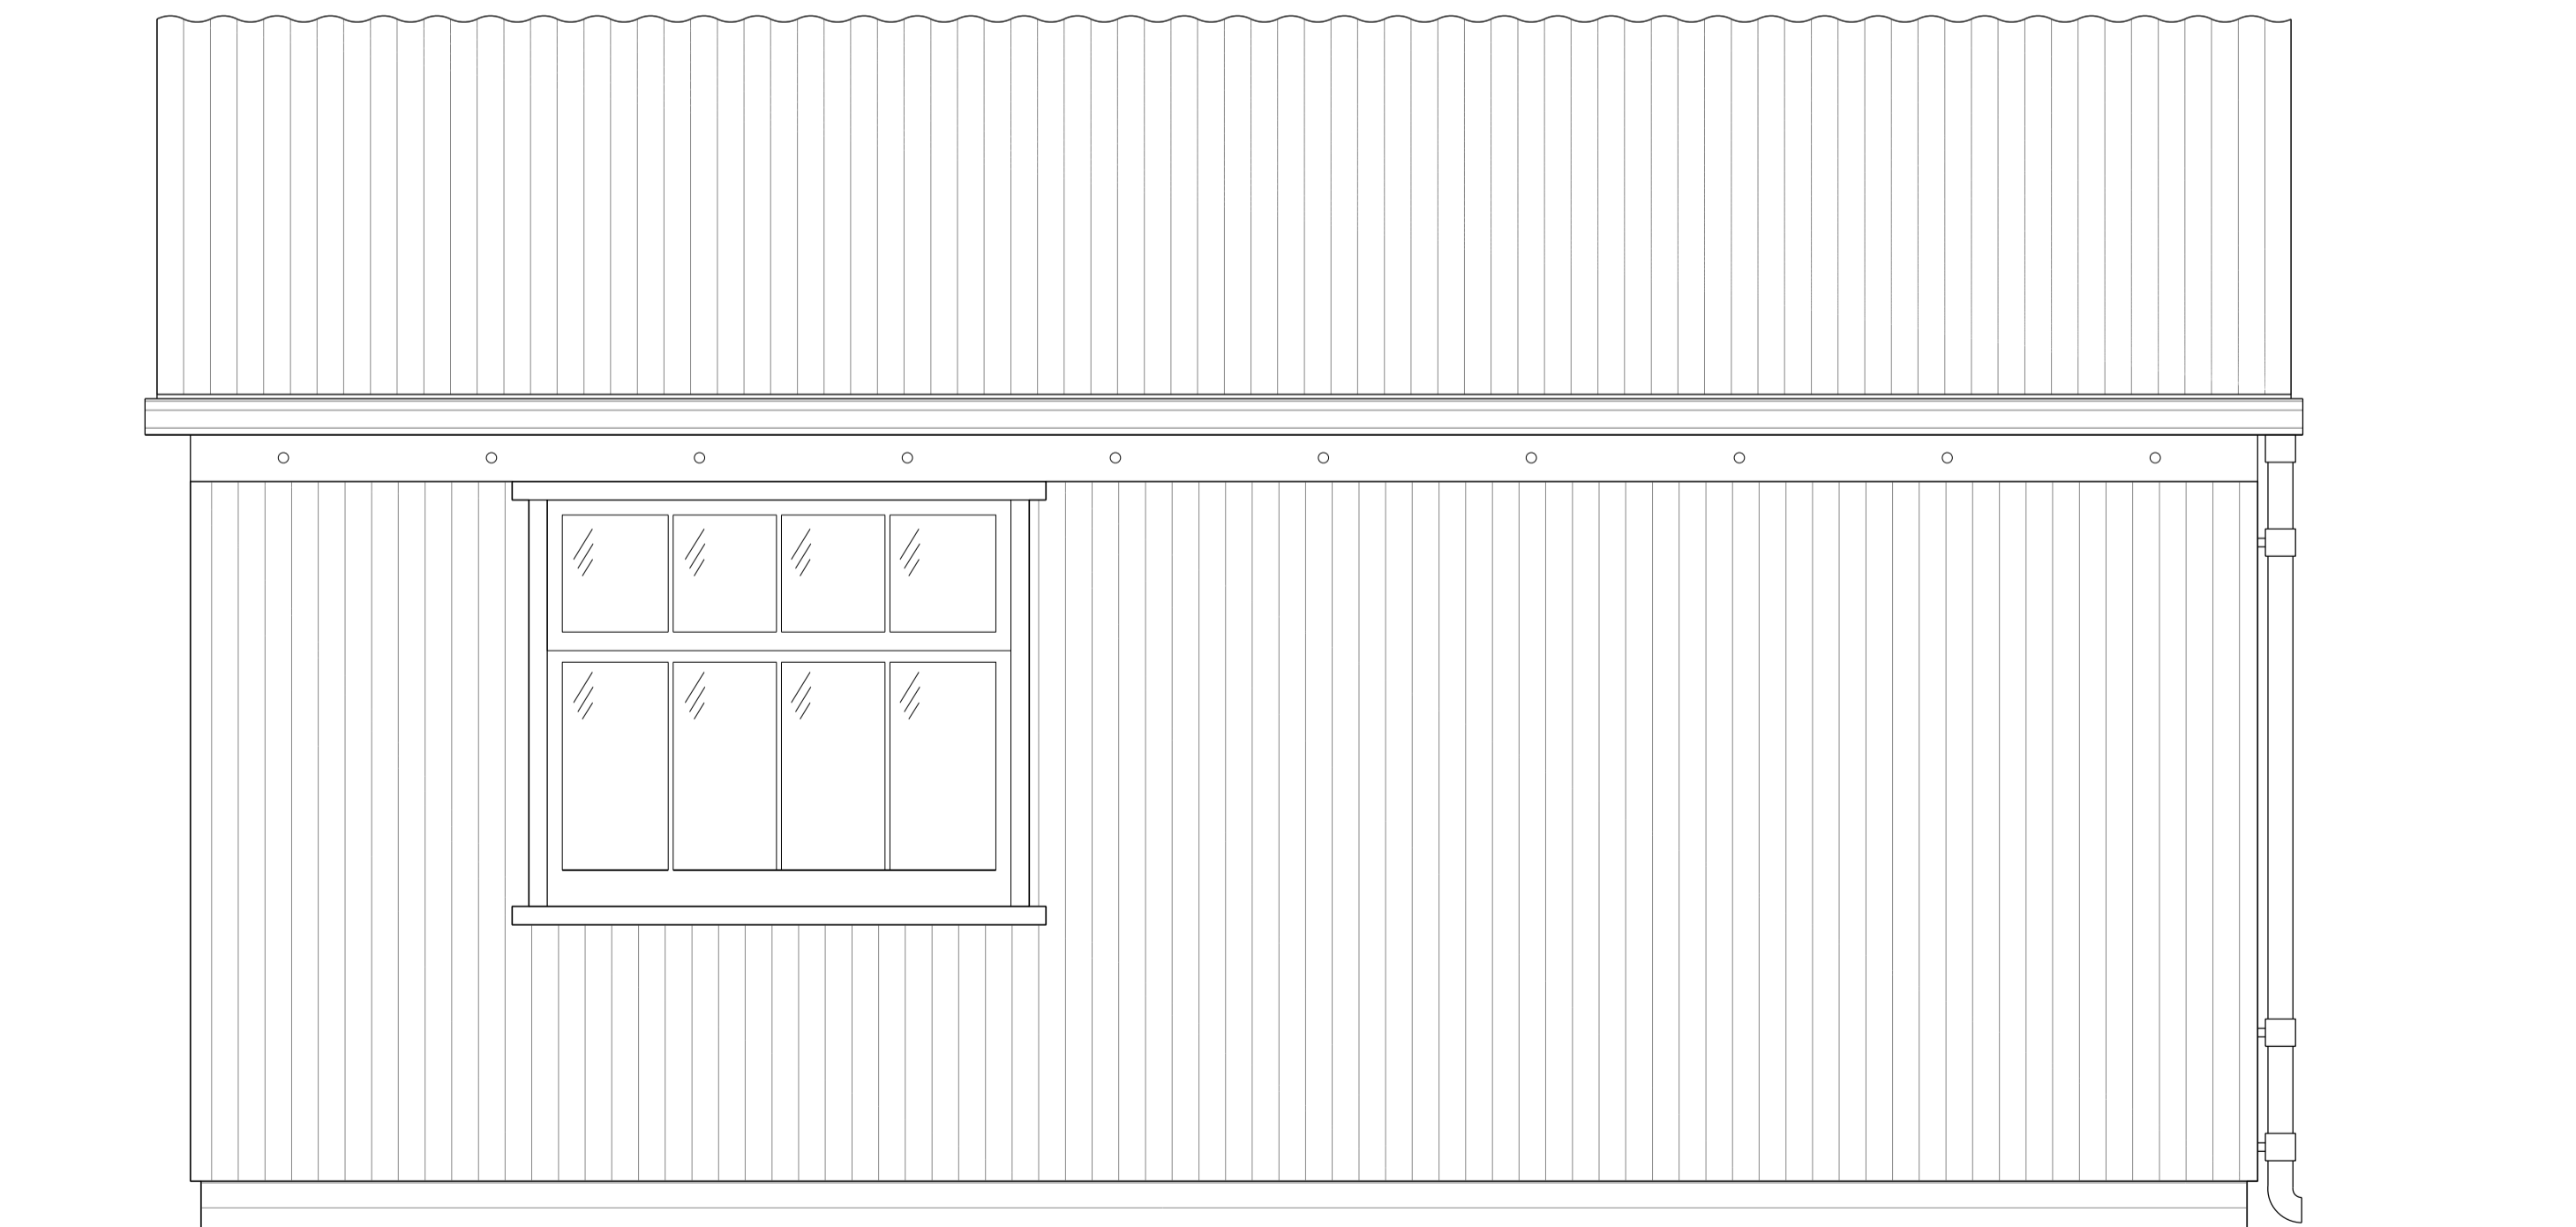

EAST ELEVATION

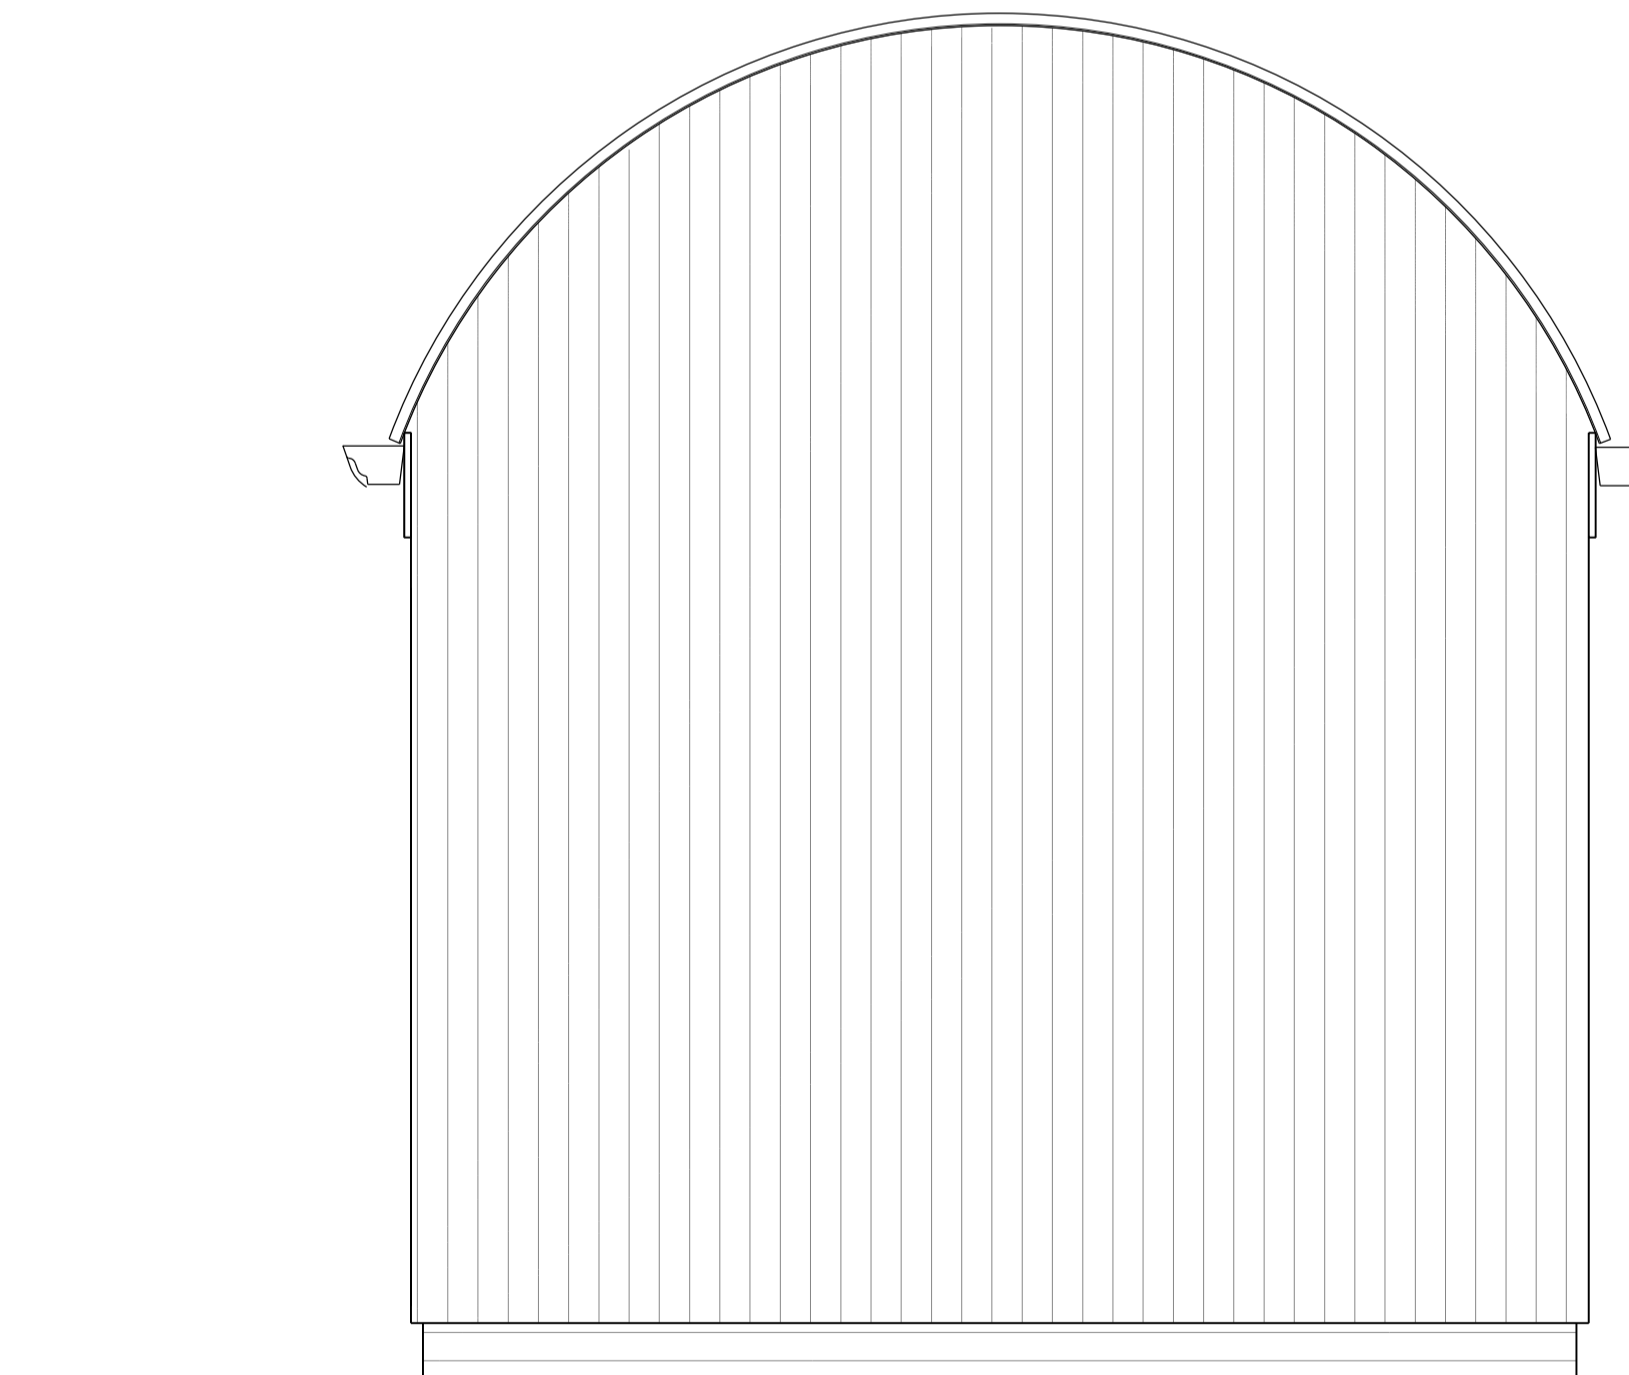

SOUTH ELEVATION



T3	Rear and restaurant side elevations added	21/09/16
T2	Level omitted	09/08/16
T1	Retaining wall indicated	30/07/16
Rev	Description	Date

Partner	Drawn	Date
CW	RKP	06/05/16

Project

SVR BRIDGNORTH

Title
**Bovey Tracey
Outbuilding Elevations**

Drawing Reference
14130 141 BOVEY TRACEY

Drawing No	Revision	Status
141	T3	-

Scale
1:20 @ A1

OXFORDARCHITECTS
 Bagley Croft, Hinksey Hill, Oxford, OX1 5BS
 T. 01865 329100 F. 01865 328822 oxford-architects.com
 The Workshop, 254 Southmead Road, Bristol, BS10 5EN
 T. 0117 9581500 F. 0117 9581501 oxford-architects.com