


Timber door leaf, frame and stone quoins removed to accommodate new window



East Elevation

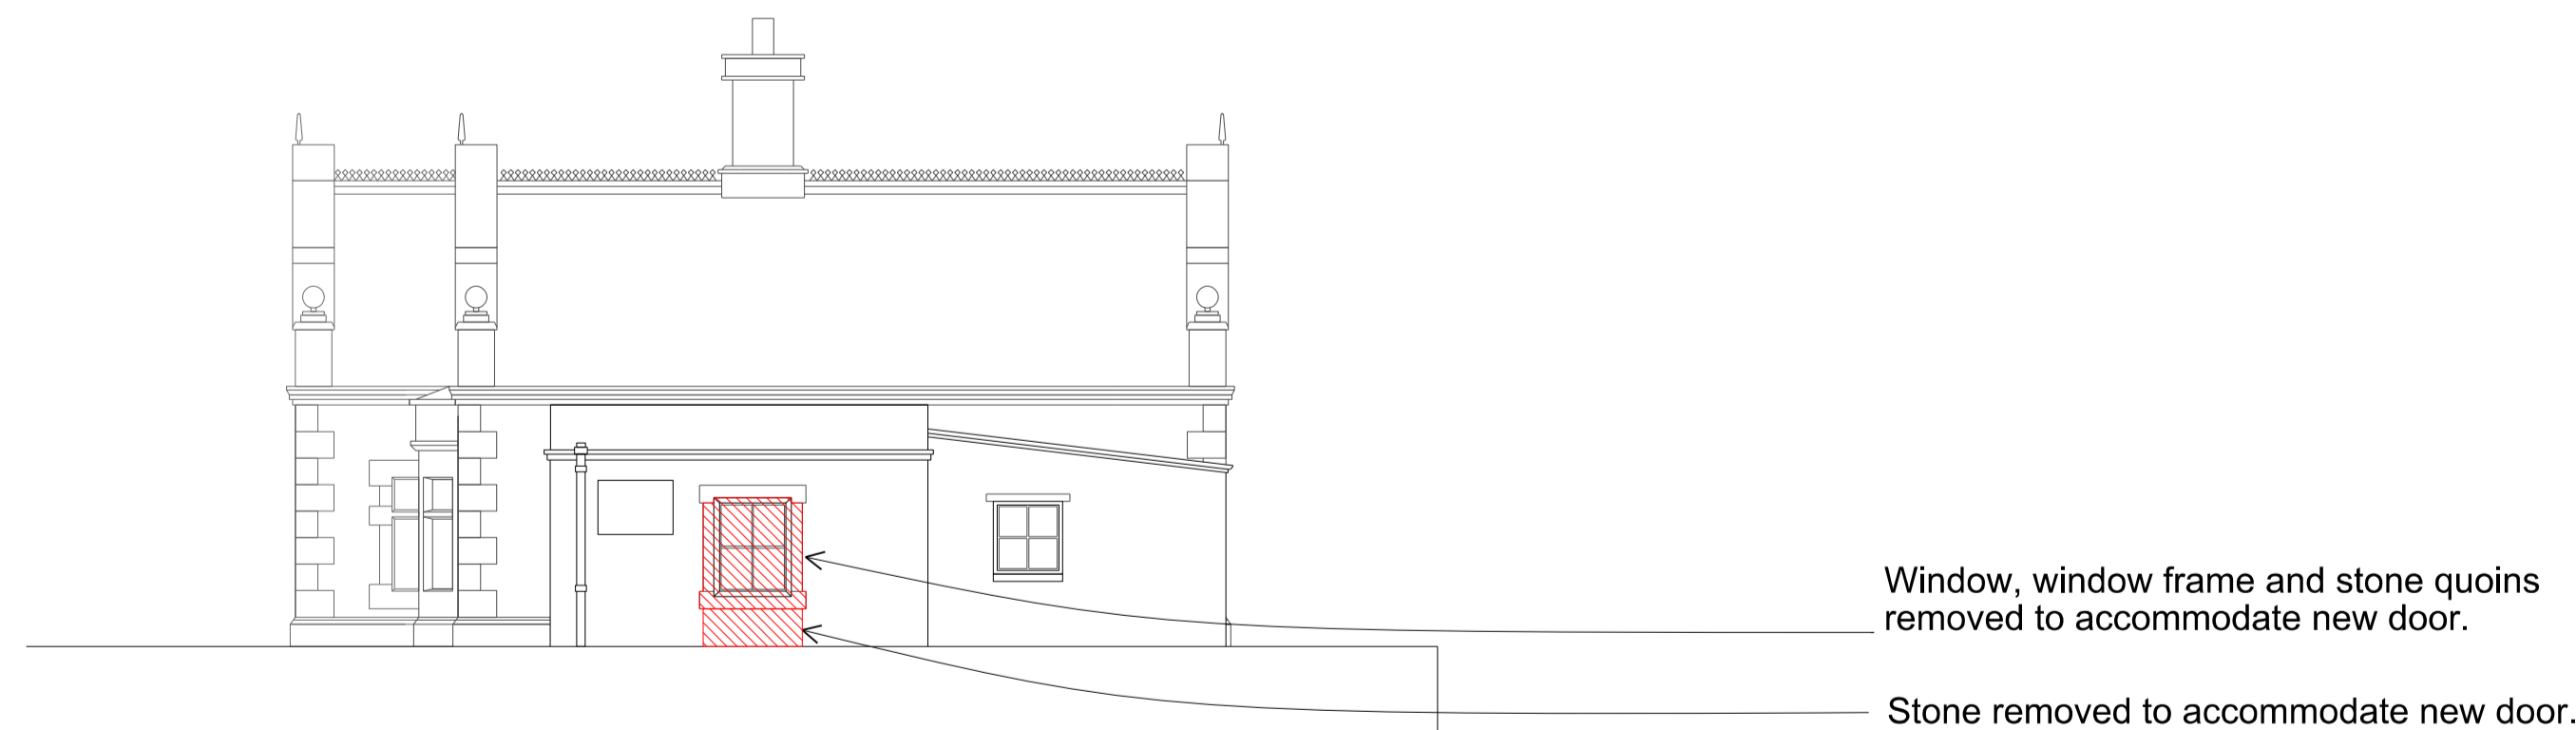

North Elevation

Window, window frame and stone quoins removed to accommodate new door.

Stone removed to accommodate new door.



Rev	Date	Revision
Partner	Drawn	Date
CW	MT	28/08/15

Status

PLANNING

Scale

1:100@ A1

Project

Bridgnorth SVR Station

Title

BN SVR Station
Demolition Elevations

Job No	Drawing No	Revision
14130	035	



OXFORDARCHITECTS

Bagley Croft, Hinksey Hill, Oxford, OX1 5BS
T 01865 329100 F01865 326822 Woxford-architects.com