


West Elevation

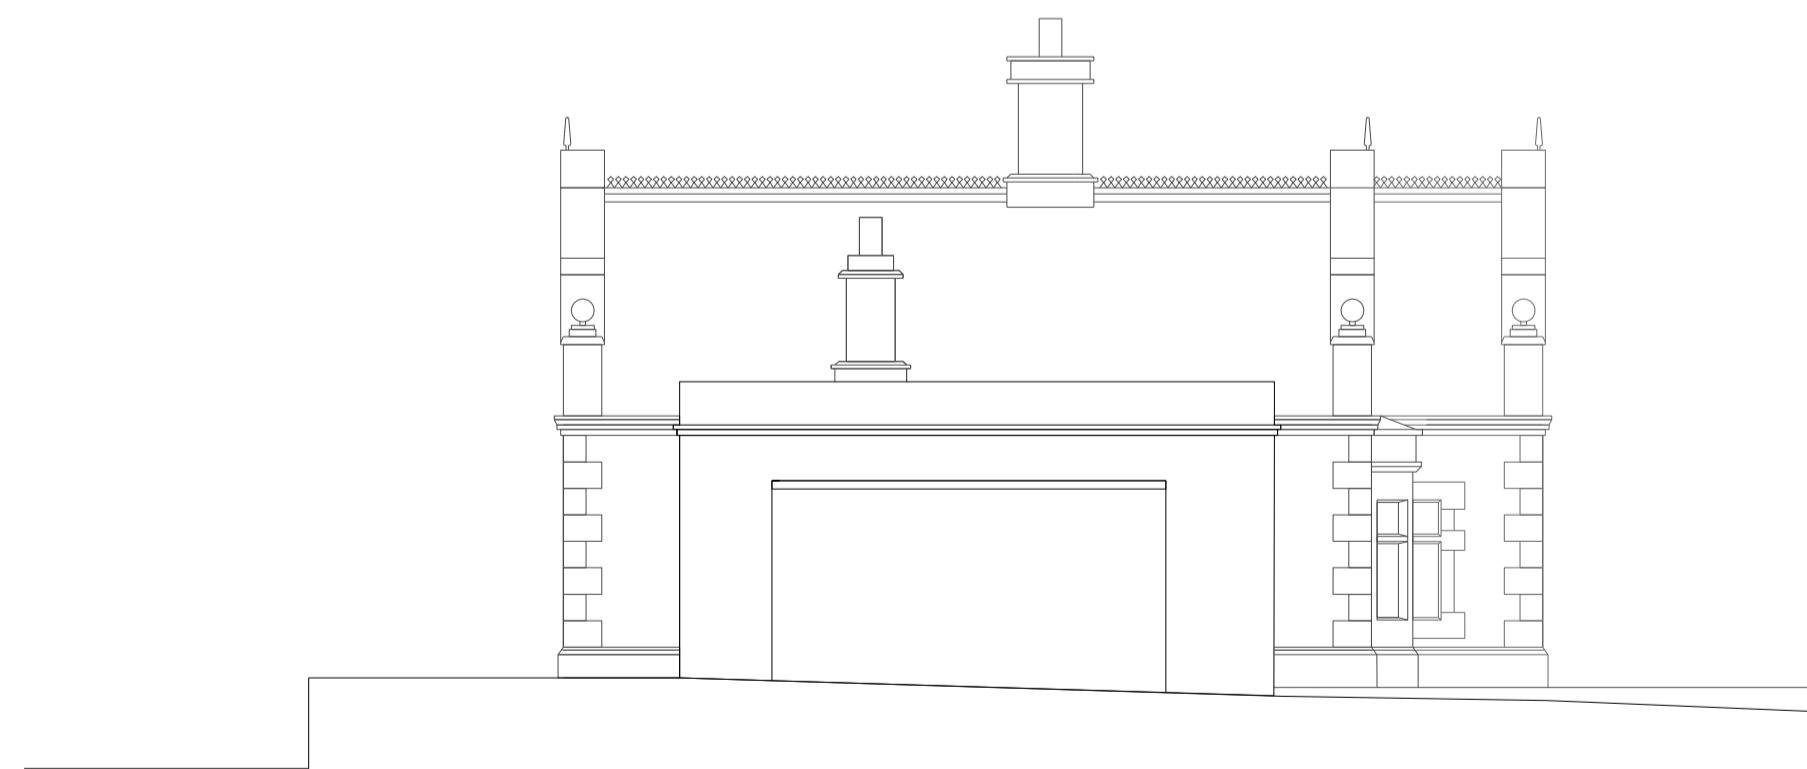

South Elevation



A 12/01/16 Drawing updated  
 Rev Date Revision

Partner	Drawn	Date
CW	MT	28/08/15

Status  
**PLANNING**

Scale  
 1:100@ A1

Project  
 Bridgnorth SVR Station

Title  
 BN SVR Station W and S  
 Elevations as existing

Job No	Drawing No	Revision
14130	033	A



**OXFORDARCHITECTS**  
 Bagley Croft, Hinksey Hill, Oxford, OX1 5BS  
 T 01865 329100 F01865 326822 Woxford-architects.com