



Appendix C – Illustrative Site Layout

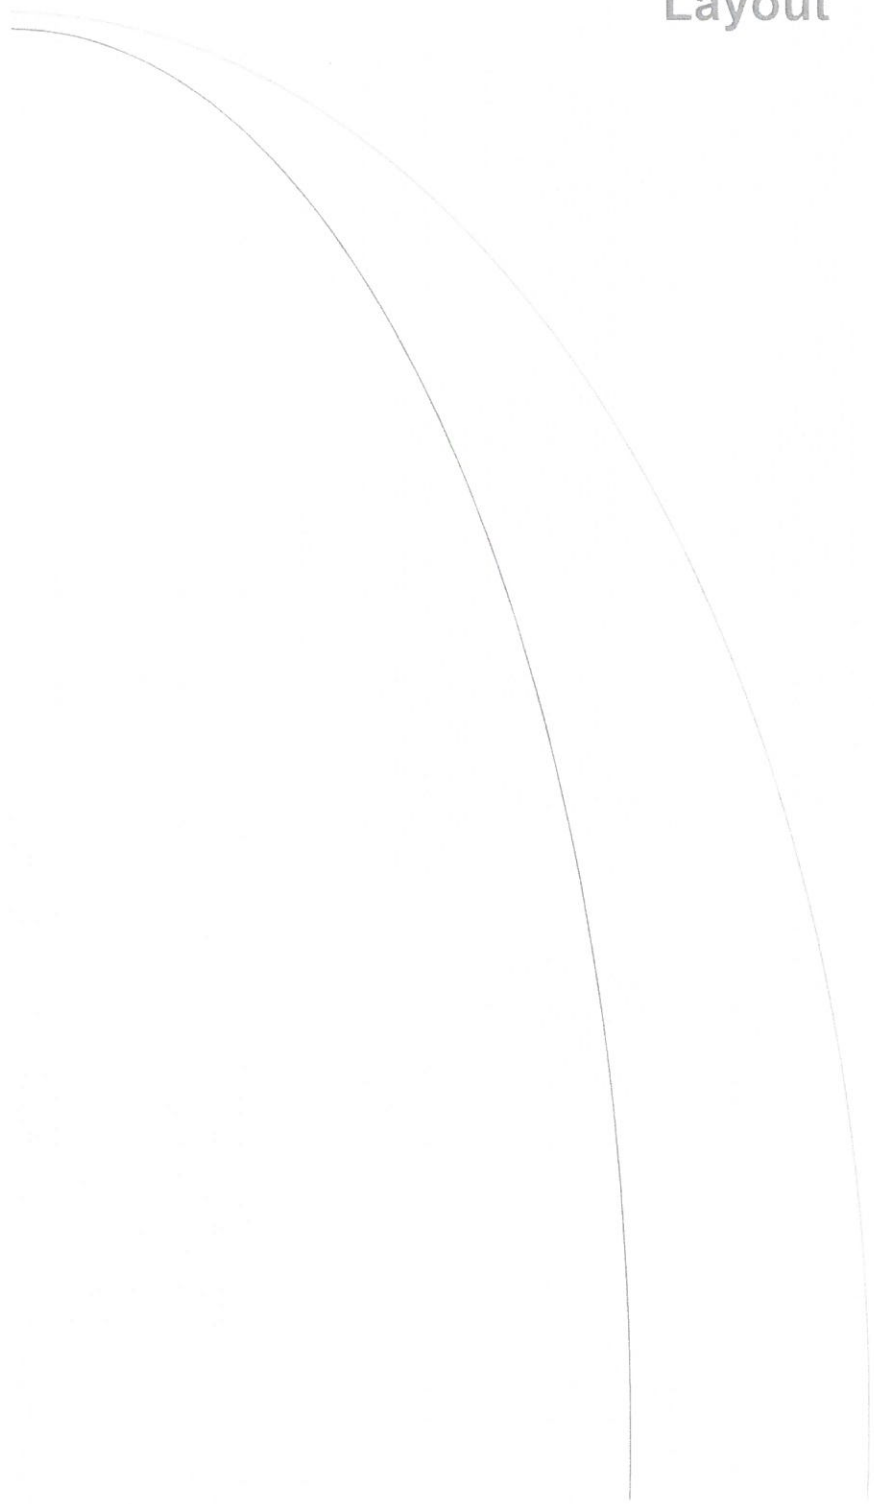

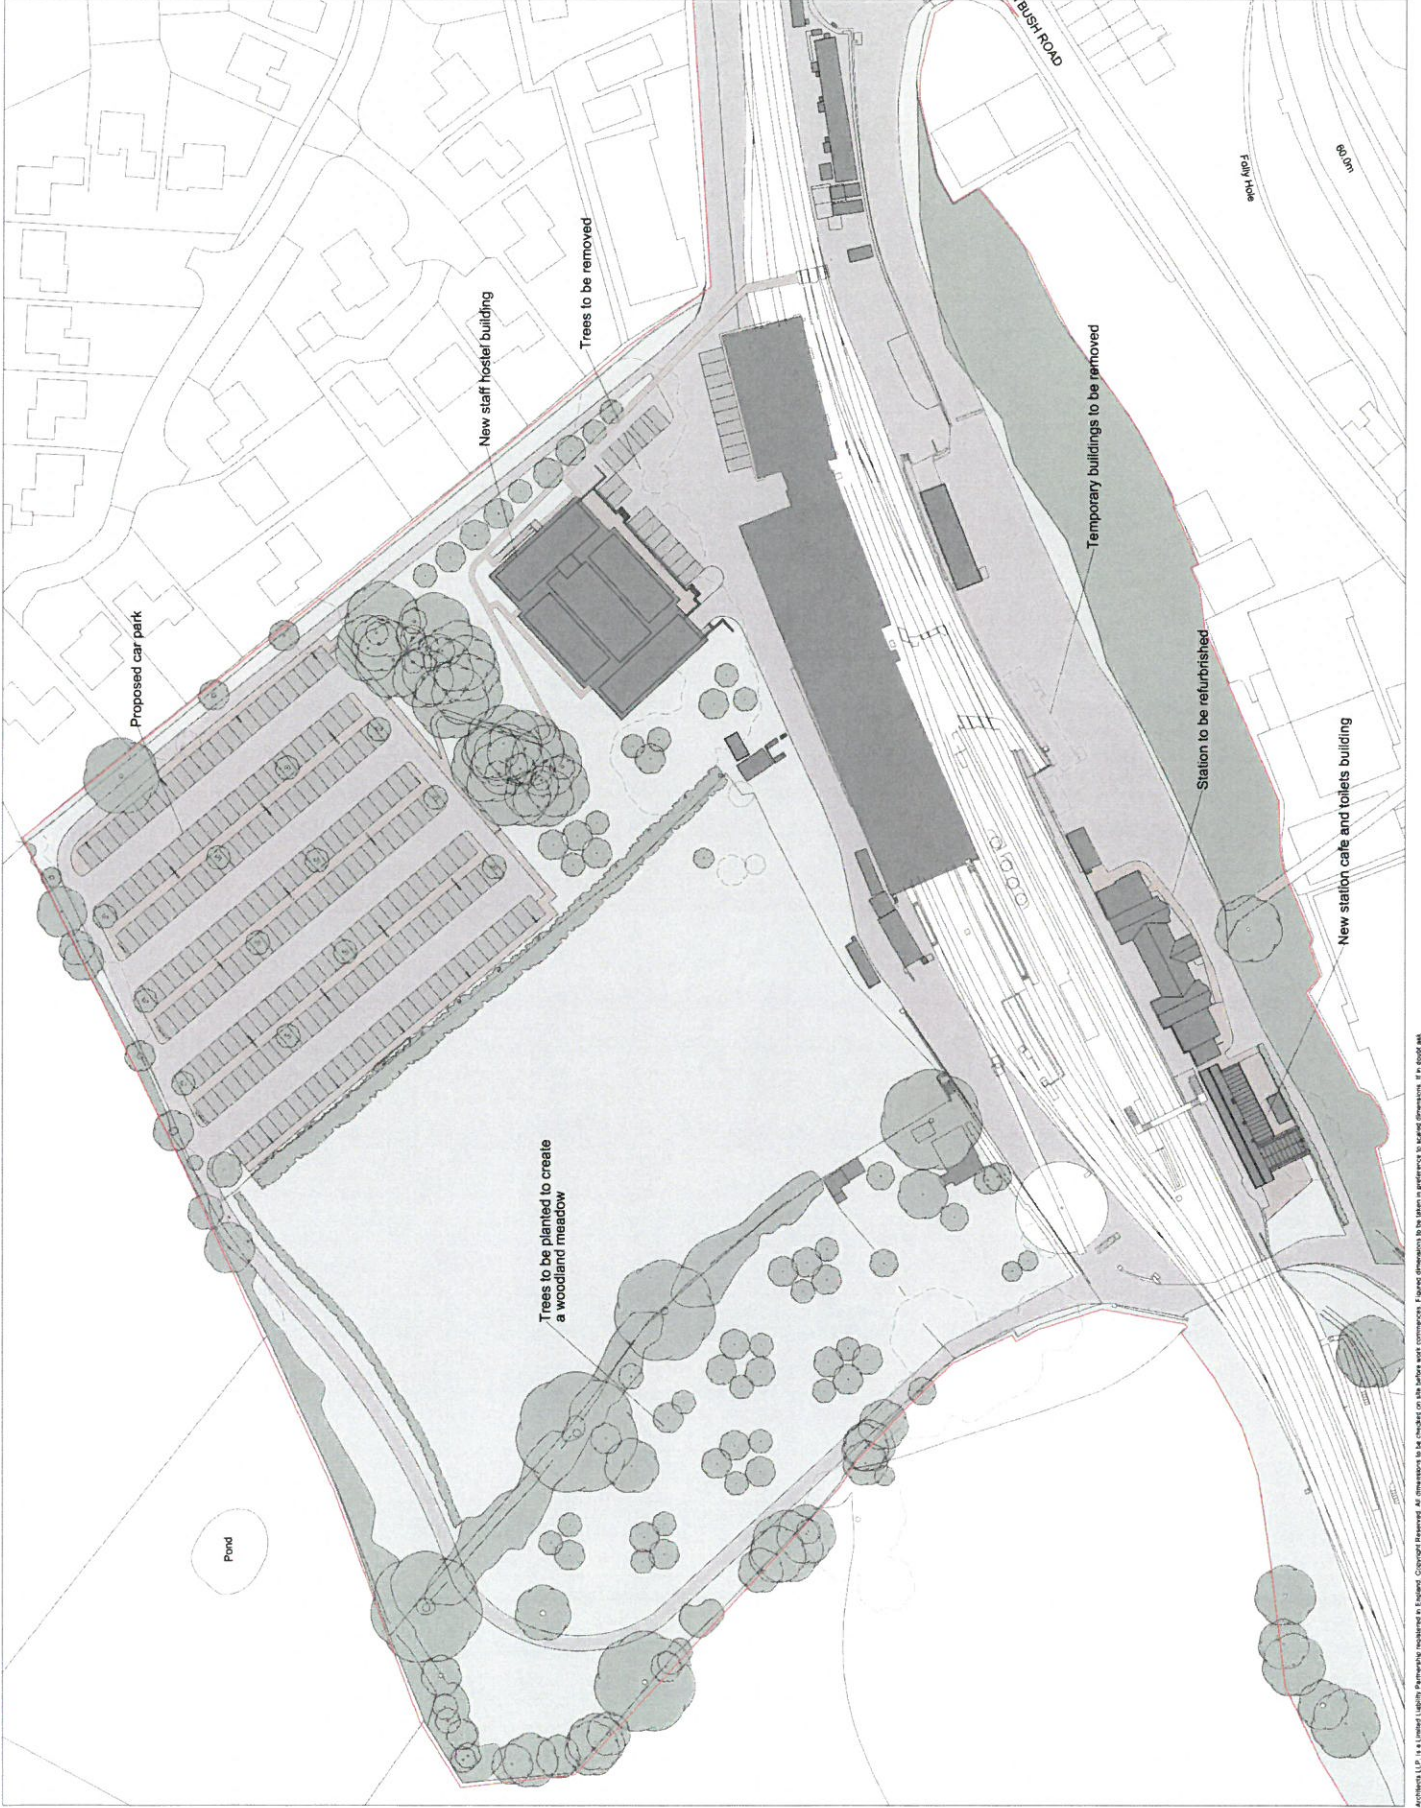

0 25m

E 12/01/16 Drawing updated
 D 26/11/15 Car park revised
 C 15/09/14 Approved
 B 10/09/14 Approved
 A 09/10/14 Approved
 Rev. Date Revision

Partner: CW MT Date: 11/09/14

Status: PLANNING

Scale: 1:500@ A1

Project: Bridgnorth SVR Station

Title: Proposed Site Plan

Job No: 14130 010 E
 Drawing No: 14130 010 E
 Revision



OXFORDARCHITECTS
 Ripley Court, Hinkley Hill, Oxford, OX4 5BS
 T: 01865 321100 F: 01865 306627 W: www.oxfordarchitects.com

© Oxford Architects LLP. It is a criminal liability offence to reproduce, copy, or disseminate this drawing in any form or by any means without the prior written consent of Oxford Architects LLP. All dimensions in this plan are given in millimetres or metres unless otherwise stated. It is essential that all dimensions in this plan are given in millimetres or metres unless otherwise stated.