




TYPE 1
RED BROKEN LINE INDICATES INTERNAL STRUCTURAL OPENING
TOTAL 10no.

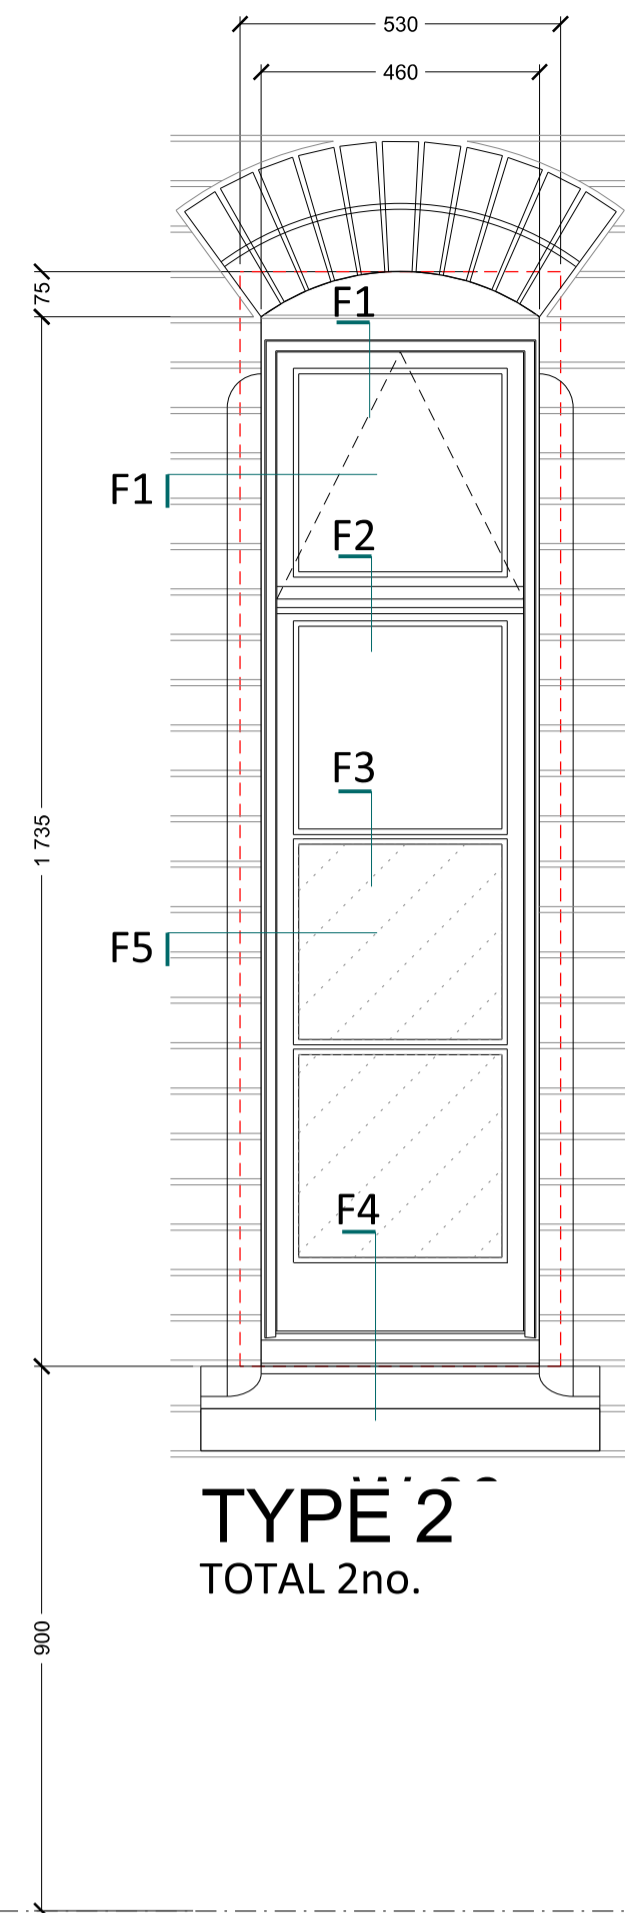


TYPE 2
TOTAL 2no.

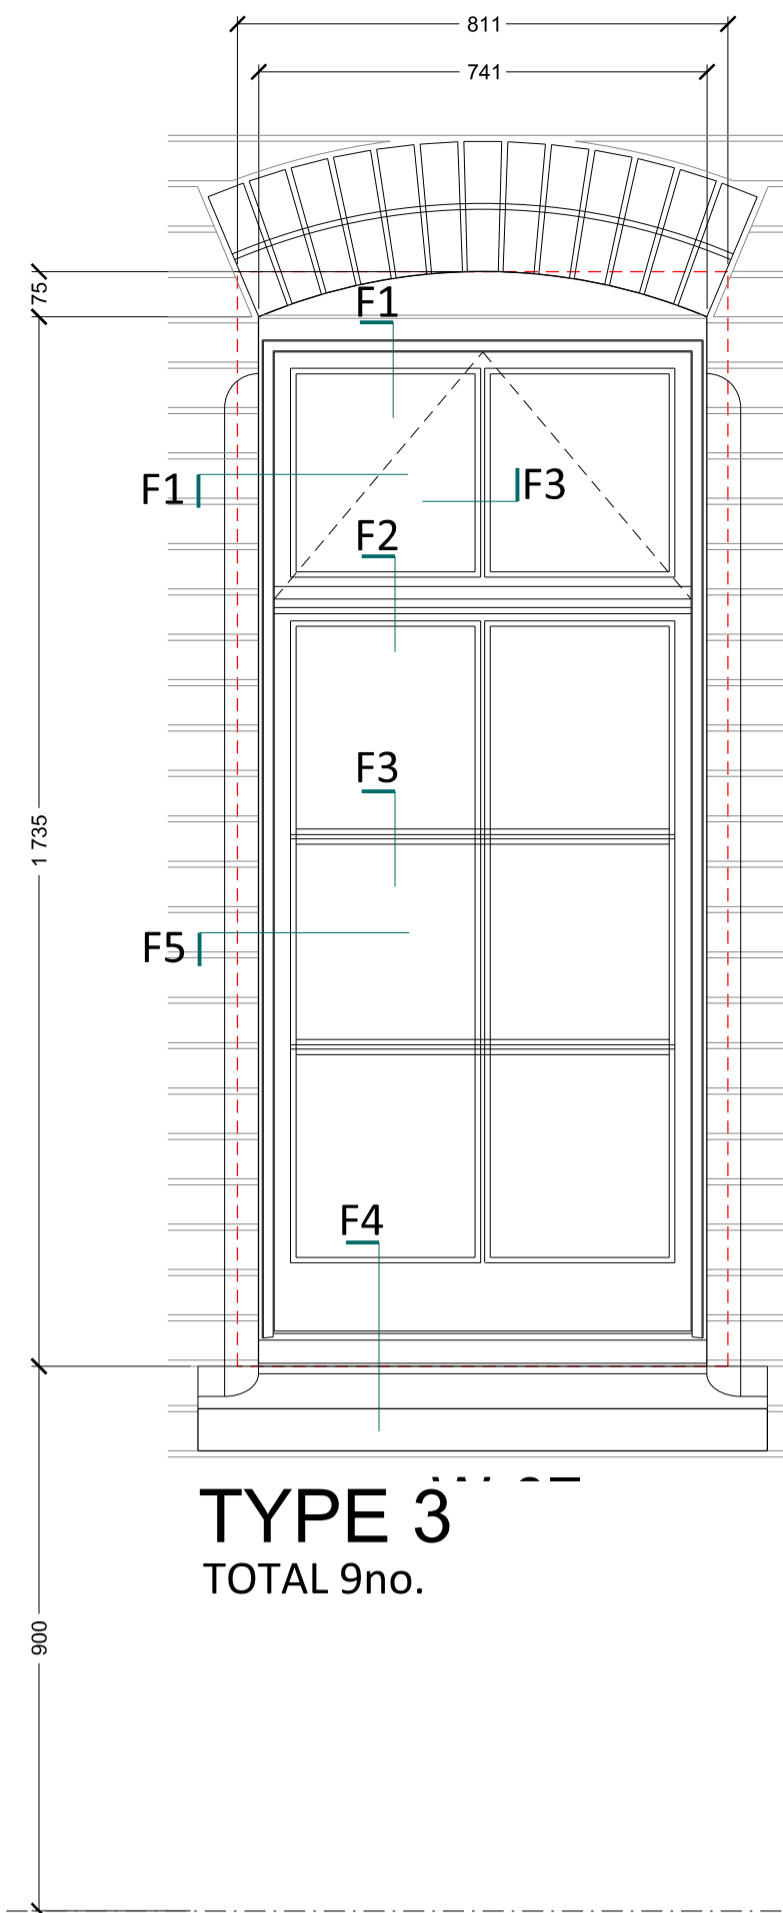

TYPE 3
TOTAL 9no.

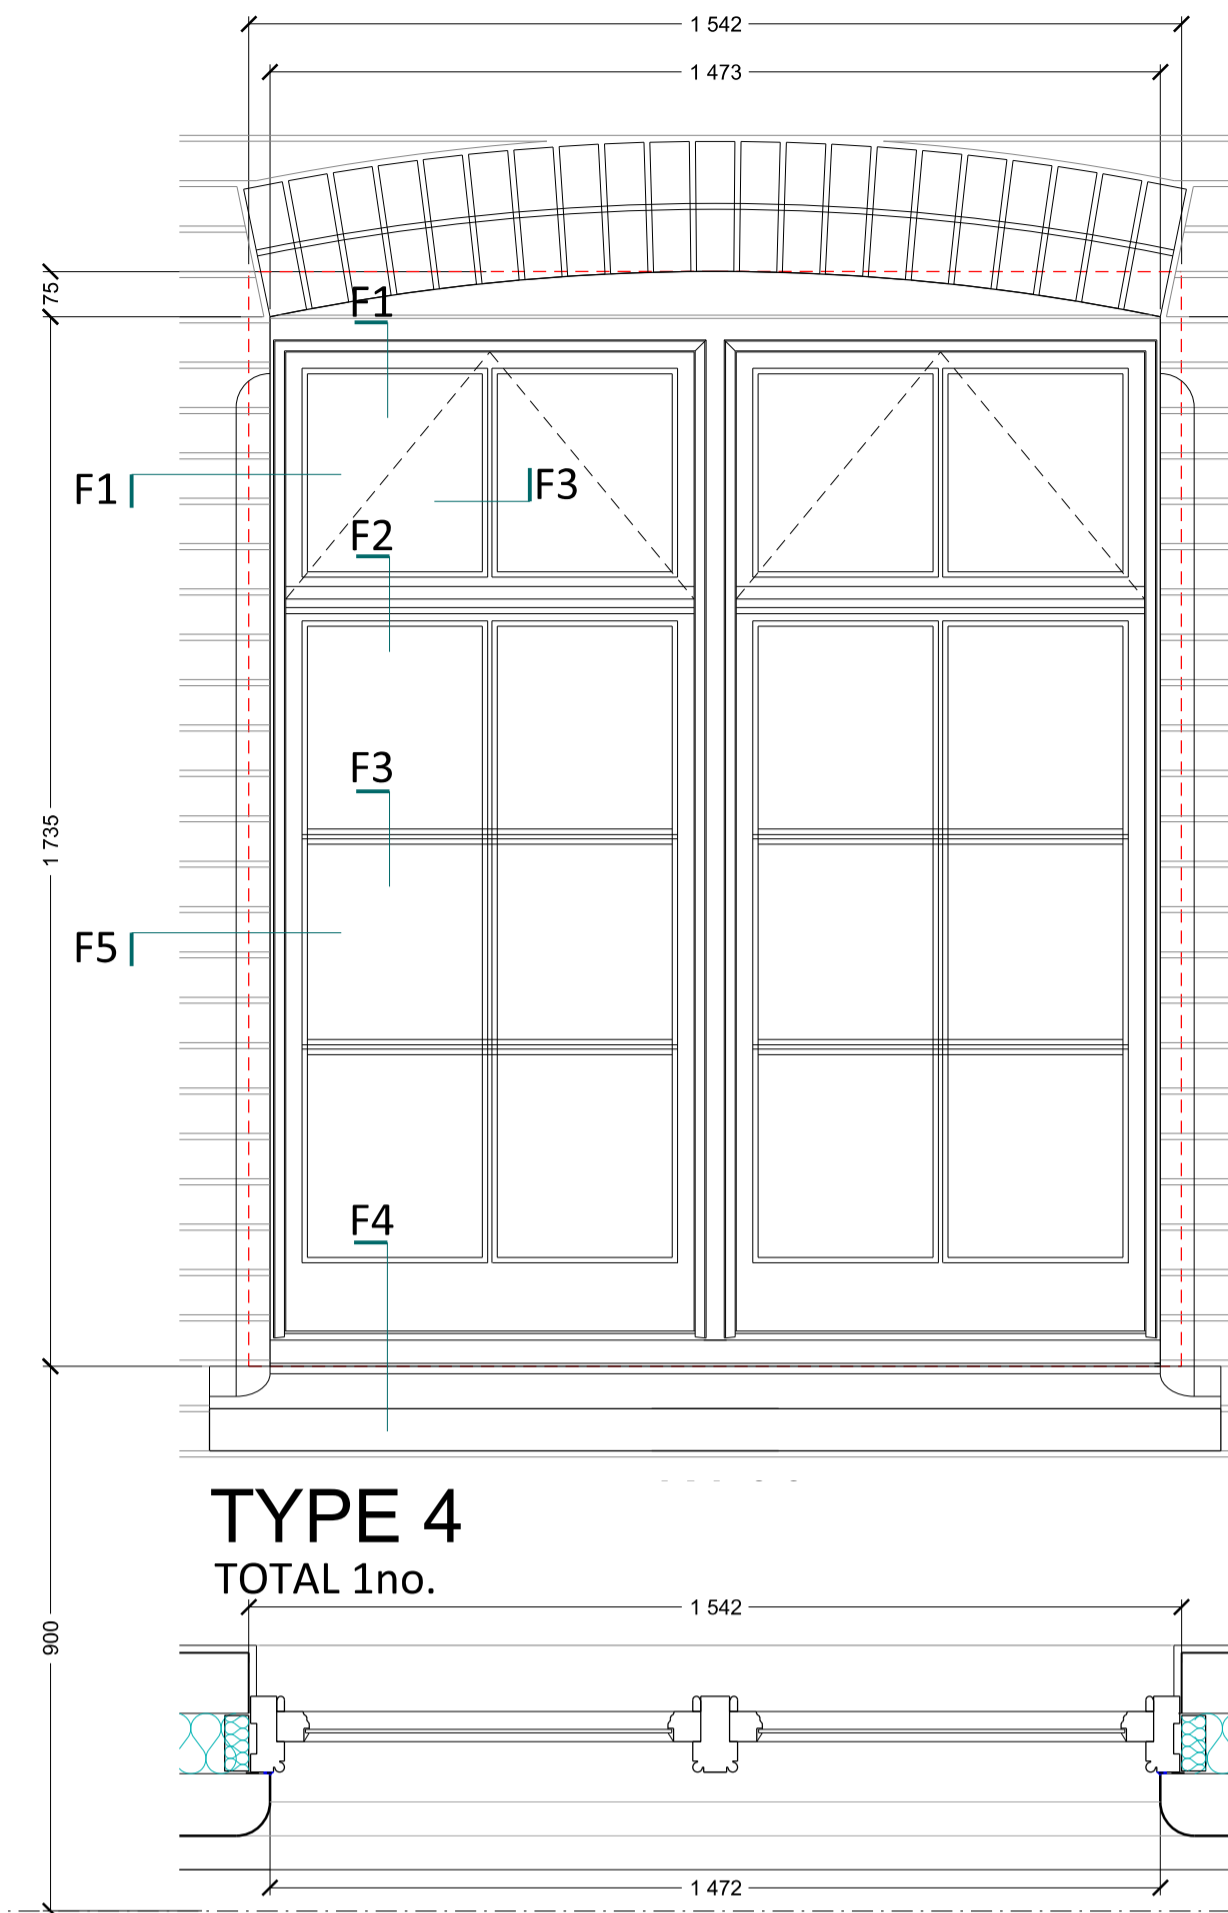


TYPE 4
TOTAL 1no.

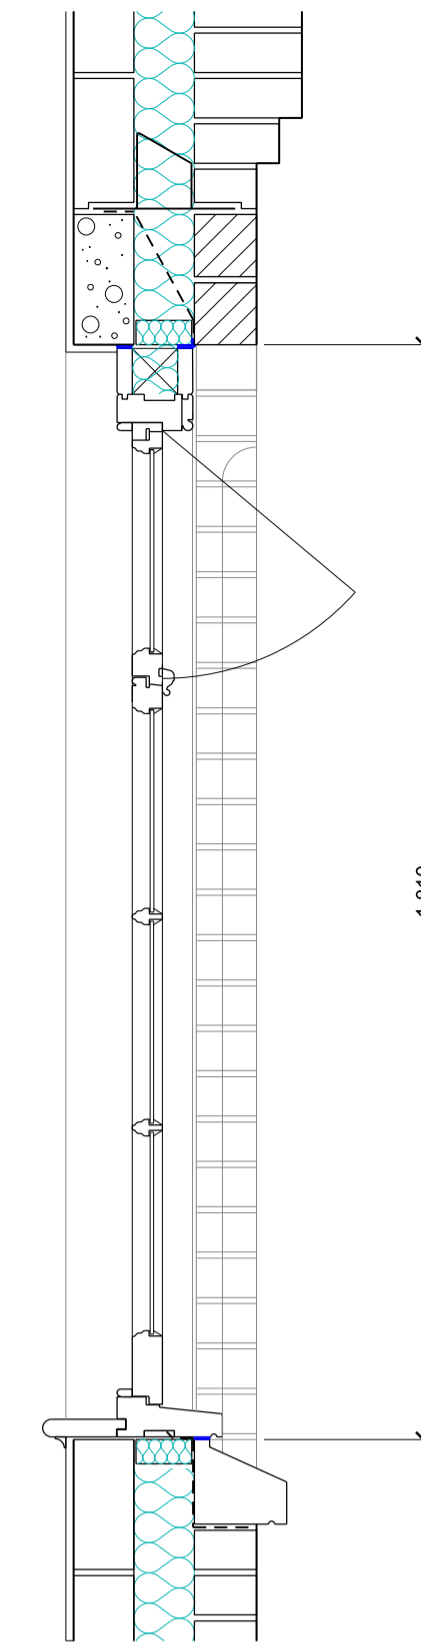

SCHEDULE

WINDOW NUMBER	LOCATION	STRUCTURAL OPENING SIZE (mm)	WALL THICKNESS (mm)	WINDOW SIZE (mm)	WINDOW TYPE	WINDOW FINISH	ARCHITRAVE TYPE	FIRE RATING	GLAZING	NOTES
W-01	LOBBY FEMALE WC	811 x 1060	300	741 x 985 X 50	TYPE 1	PAINT			Opaque	
W-02	FEMALE WC	811 x 1060	300	741 x 985 X 50	TYPE 1	PAINT			Opaque	
W-03	FEMALE WC	685 x 1087	300	610 x 1023 X 50	TYPE 5	PAINT			Opaque	
W-04	FEMALE WC	811 x 1060	300	741 x 985 X 50	TYPE 1	PAINT			Opaque	
W-05	FEMALE WC	811 x 1060	300	741 x 985 X 50	TYPE 1	PAINT			Opaque	
W-06	STAFF MESS	530 x 1810	300	460 x 1735 X 50	TYPE 2	PAINT			Lower 2 panes opaque, upper 2 panes clear	
W-07	VESTIBULE	811 x 1810	300	741 x 1735 X 50	TYPE 3	PAINT			Clear	
W-08	VESTIBULE	811 x 1810	300	741 x 1735 X 50	TYPE 3	PAINT			Clear	
W-09	VESTIBULE	1542 x 1810	300	1473 x 1735 X 50	TYPE 4	PAINT			Clear	
W-10	RESTAURANT	811 x 1810	300	741 x 1735 X 50	TYPE 3	PAINT			Clear	
W-11	RESTAURANT	811 x 1810	300	741 x 1735 X 50	TYPE 3	PAINT			Clear	
W-12	RESTAURANT	811 x 1810	300	741 x 1735 X 50	TYPE 3	PAINT			Clear	
W-13	RESTAURANT	811 x 1810	300	741 x 1735 X 50	TYPE 3	PAINT			Clear	
W-14	KITCHEN	811 x 1810	300	741 x 1735 X 50	TYPE 3	PAINT			Clear	
W-15	KITCHEN	811 x 1810	300	741 x 1735 X 50	TYPE 3	PAINT			Clear	
W-16	KITCHEN	811 x 1810	300	741 x 1735 X 50	TYPE 3	PAINT			Clear	
W-17	MALE WC	811 x 1060	300	741 x 985 X 50	TYPE 1	PAINT			Opaque	
W-18	MALE WC	811 x 1060	300	741 x 985 X 50	TYPE 1	PAINT			Opaque	
W-19	MALE WC	811 x 1060	300	741 x 985 X 50	TYPE 1	PAINT			Opaque	
W-20	MALE WC	811 x 1060	300	741 x 985 X 50	TYPE 1	PAINT			Opaque	
W-21	MALE WC	811 x 1060	300	741 x 985 X 50	TYPE 1	PAINT			Clear	
W-22	LOBBY FEMALE WC	530 x 1810	300	460 x 1735 X 50	TYPE 2	PAINT			Clear	
W-23	STAFF WC LOBBY	811 x 1060	300	741 x 985 X 50	TYPE 1	PAINT			Opaque	

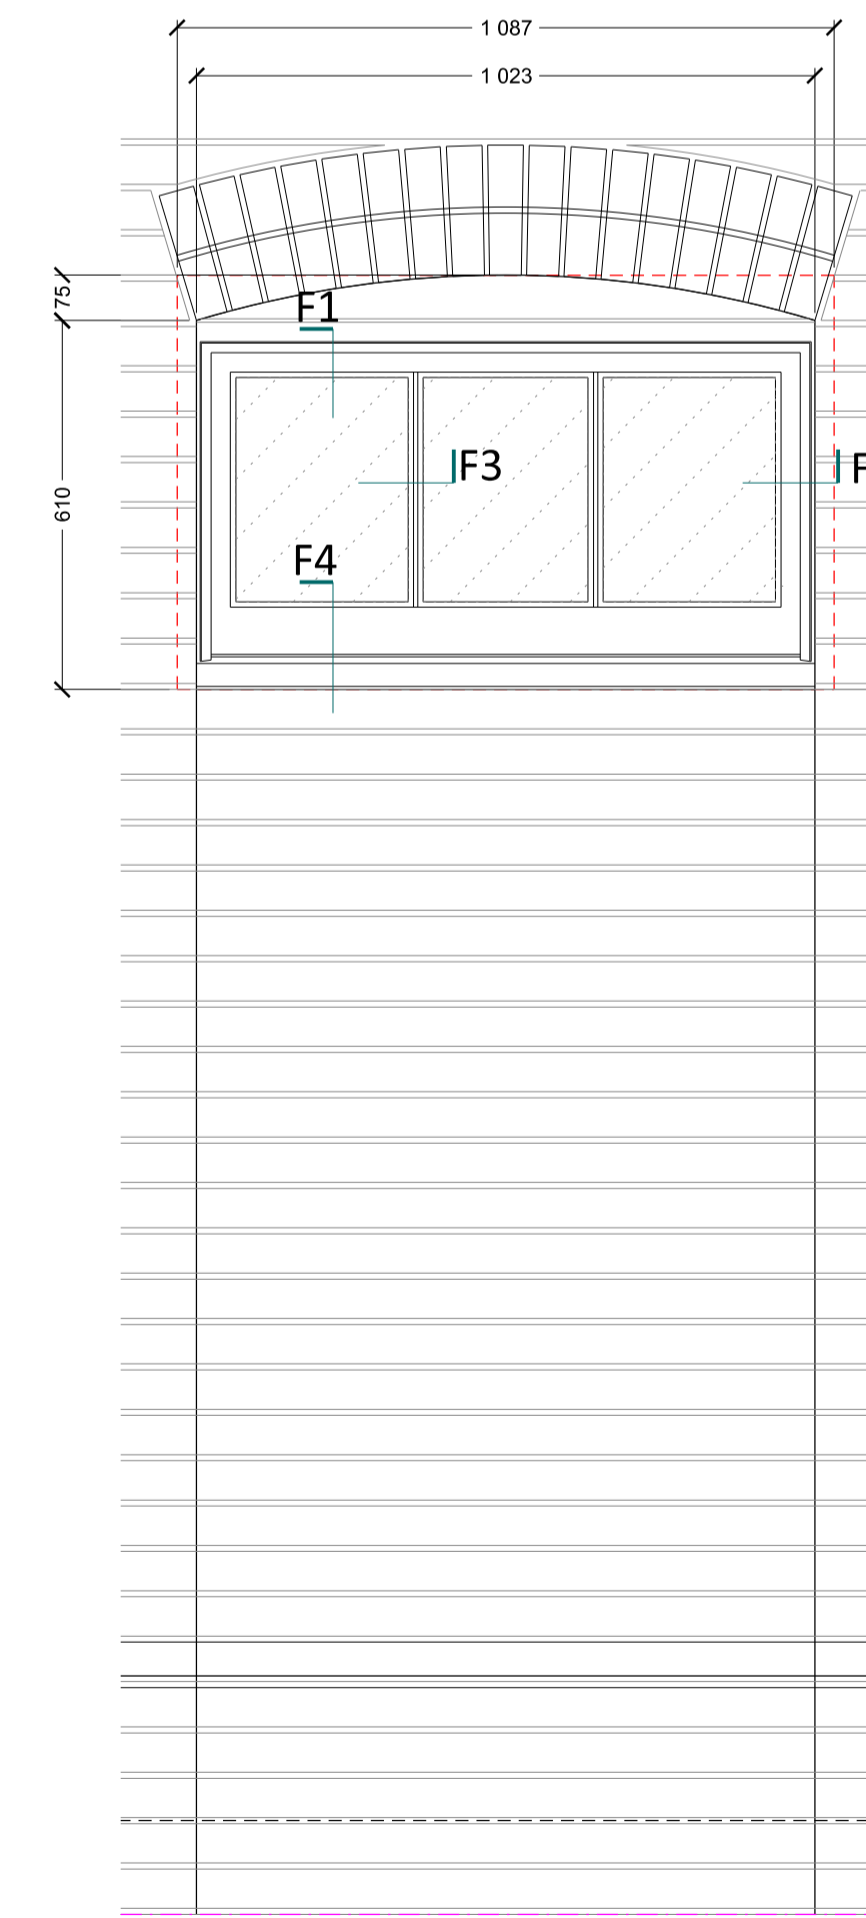

TYPE 5 TOTAL 1no.

Note:
Read in conjunction
with drwg. 201 &
203

T2	Notes amended	09/08/16
T1	General revision	29/07/16
Rev	Description	Date

Partner	Drawn	Date
CW	JEB	20.5.16

Project

SVR BRIDGNORTH

Title
RESTAURANT WINDOW SCHEDULE

Drawing Reference

Drawing No	Revision	Status
131	T2	

Scale
1:12.5 @ A1 & 1:25 @ A3

OXFORDARCHITECTS
 Bagley Croft, Hinksey Hill, Oxford, OX1 5BS
 T. 01865 329100 F. 01865 328822 oxford-architects.com
 The Workshop, 254 Southmead Road, Bristol, BS10 5EN
 T. 0117 9681500 F. 0117 9681501 oxford-architects.com