


Structural dimensions, timber sizes, workmanship and quality of timber: see notes drg 204.

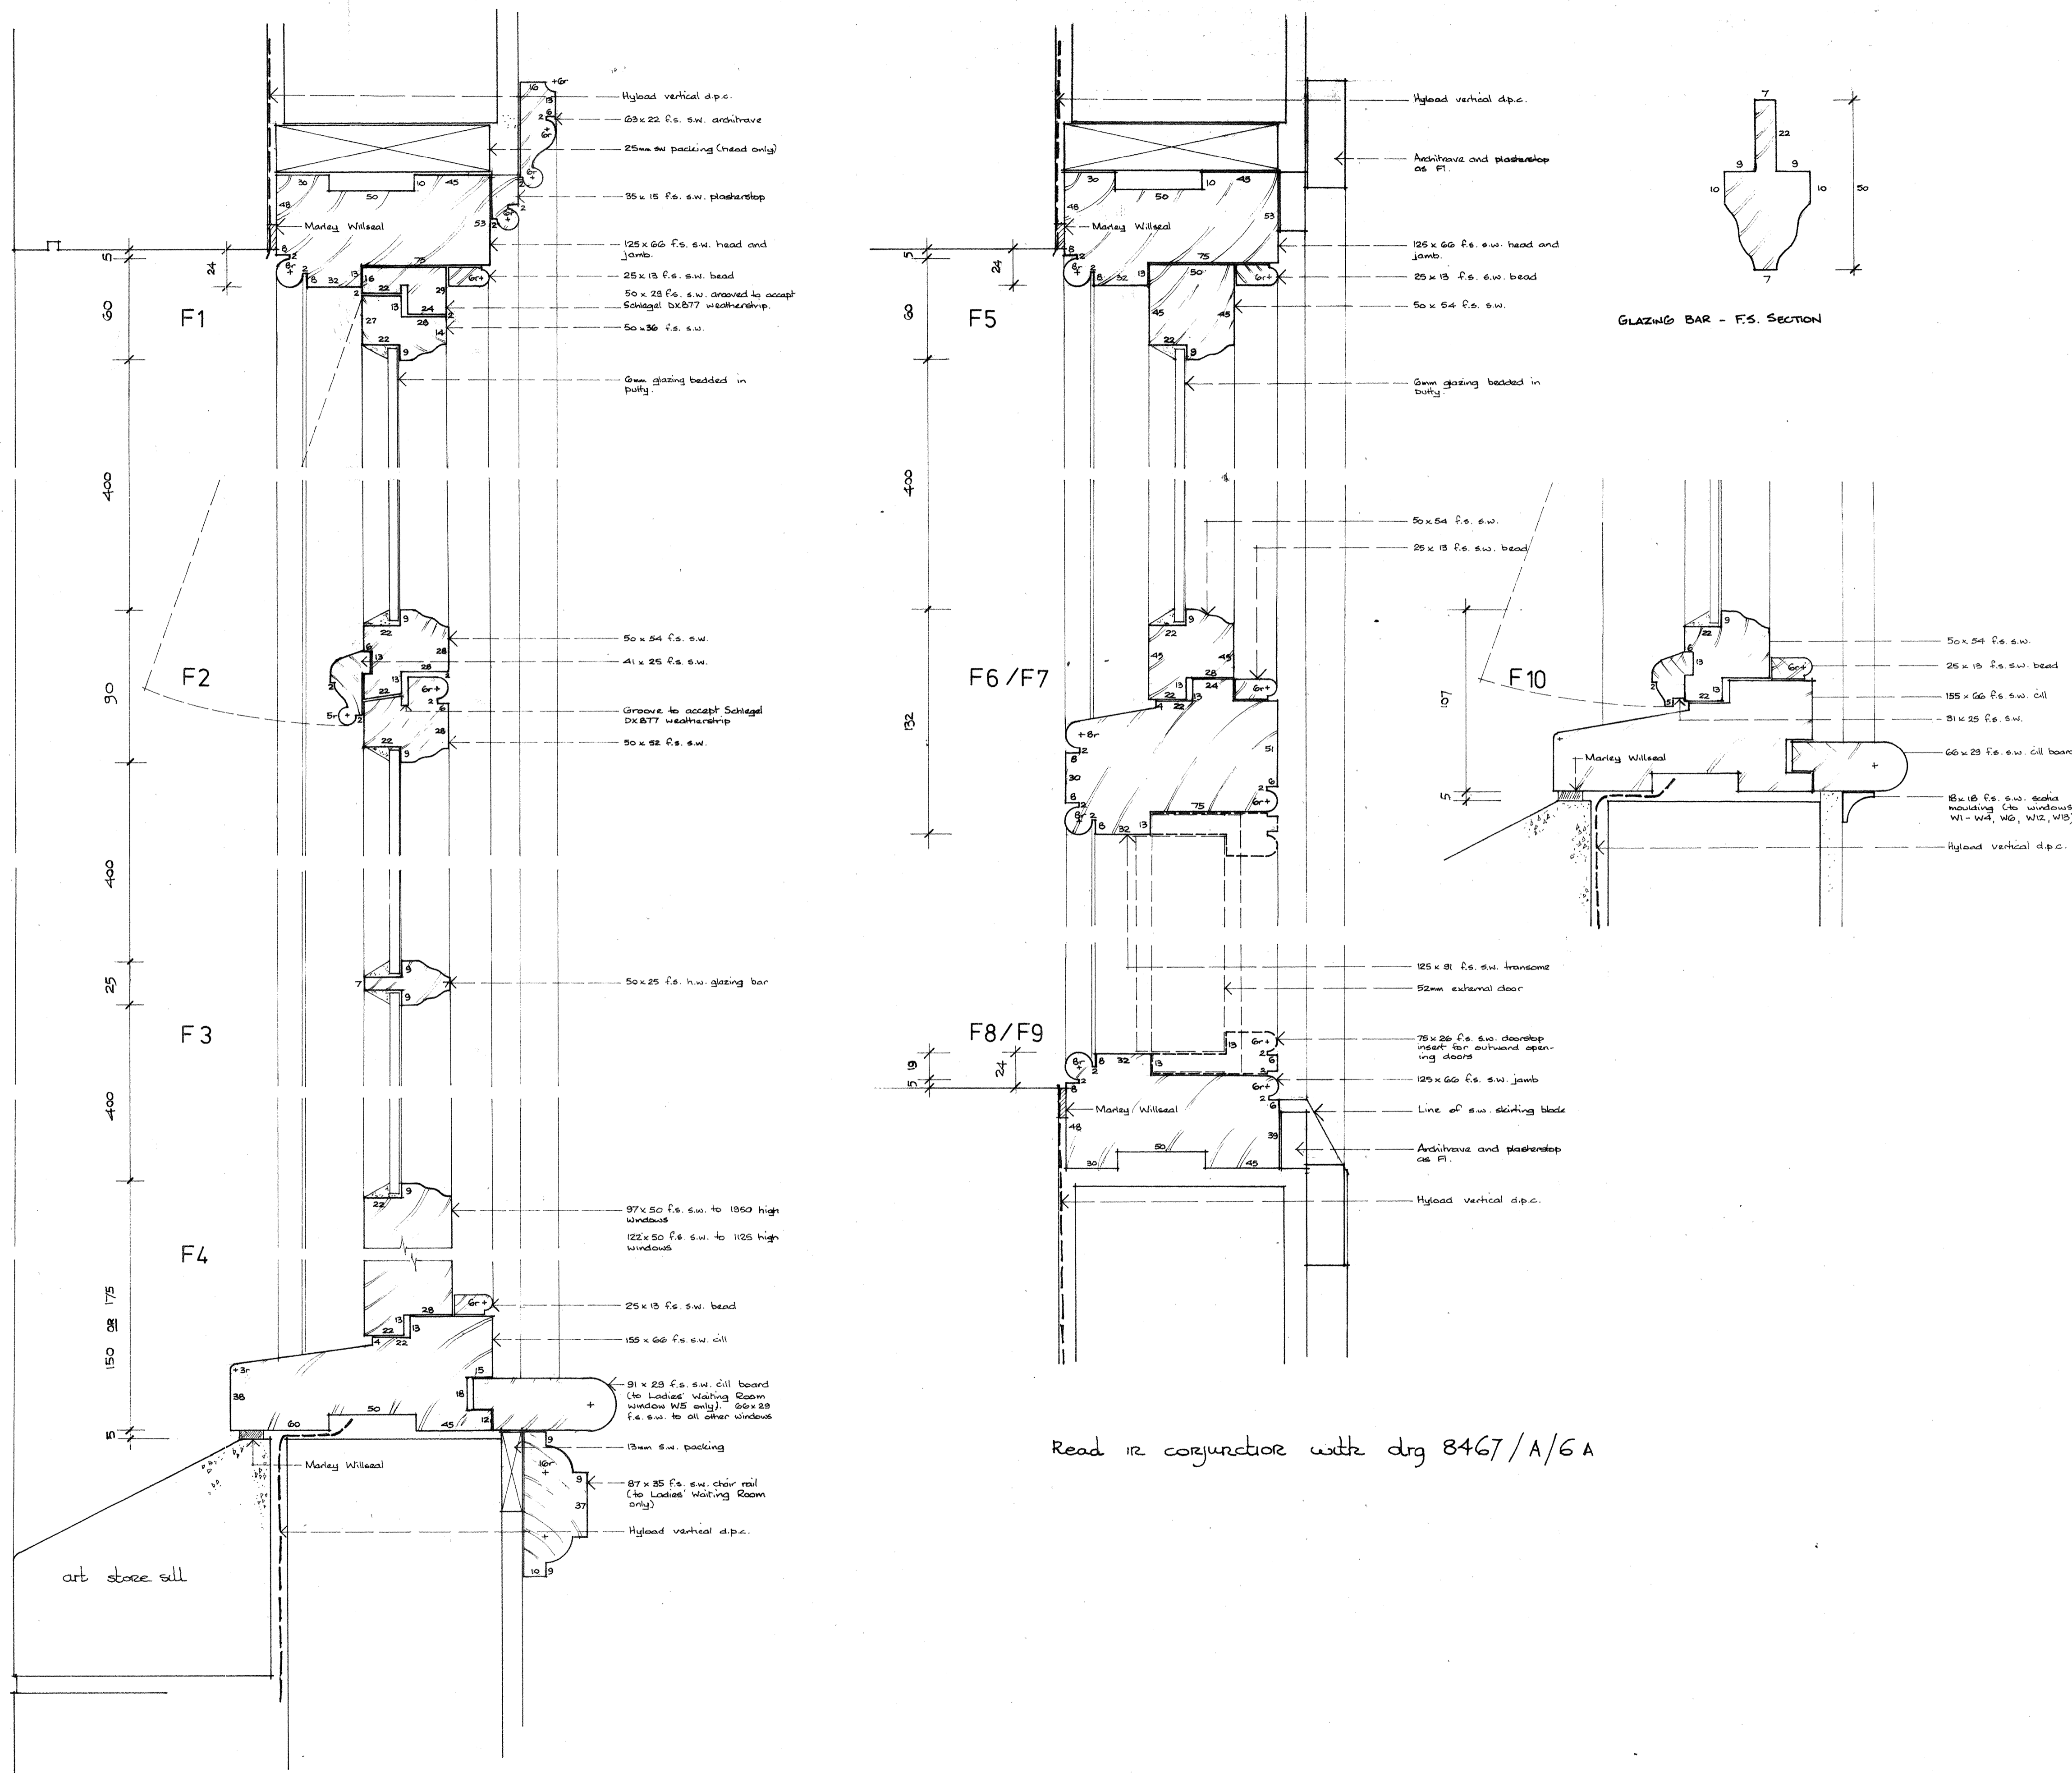

Rev	Description	Date
-----	-------------	------

Partner CW	Drawn JEB	Date 30.3.16
---------------	--------------	-----------------

Project

SVR BRIDGNORTH

Title
External door and window frame details

Drawing Reference
Kidderminster 8A

Drawing No 203	Revision	Status PRELM
-------------------	----------	-----------------

Scale
1:2 @ A1 & 1:4 @ A3

