



- MH A - PROPOSED MANHOLE REF
- MH 1 - EXISTING MANHOLE REF REF
- RG1 - ROAD GULLY REF (RODDABLE)
- G1 - GULLY REF (RODDABLE)
- R1 - RWP REF
- ST1 - SILT TRAP REF
- GT1 - GREASE TRAP REF
- DC - DRAINAGE CHANNEL REF
- ACO MULTIDRAIN MD
- RE - RODDING EYE

ALL NEW DRAINAGE 100dia
UNLESS OTHERWISE NOTED

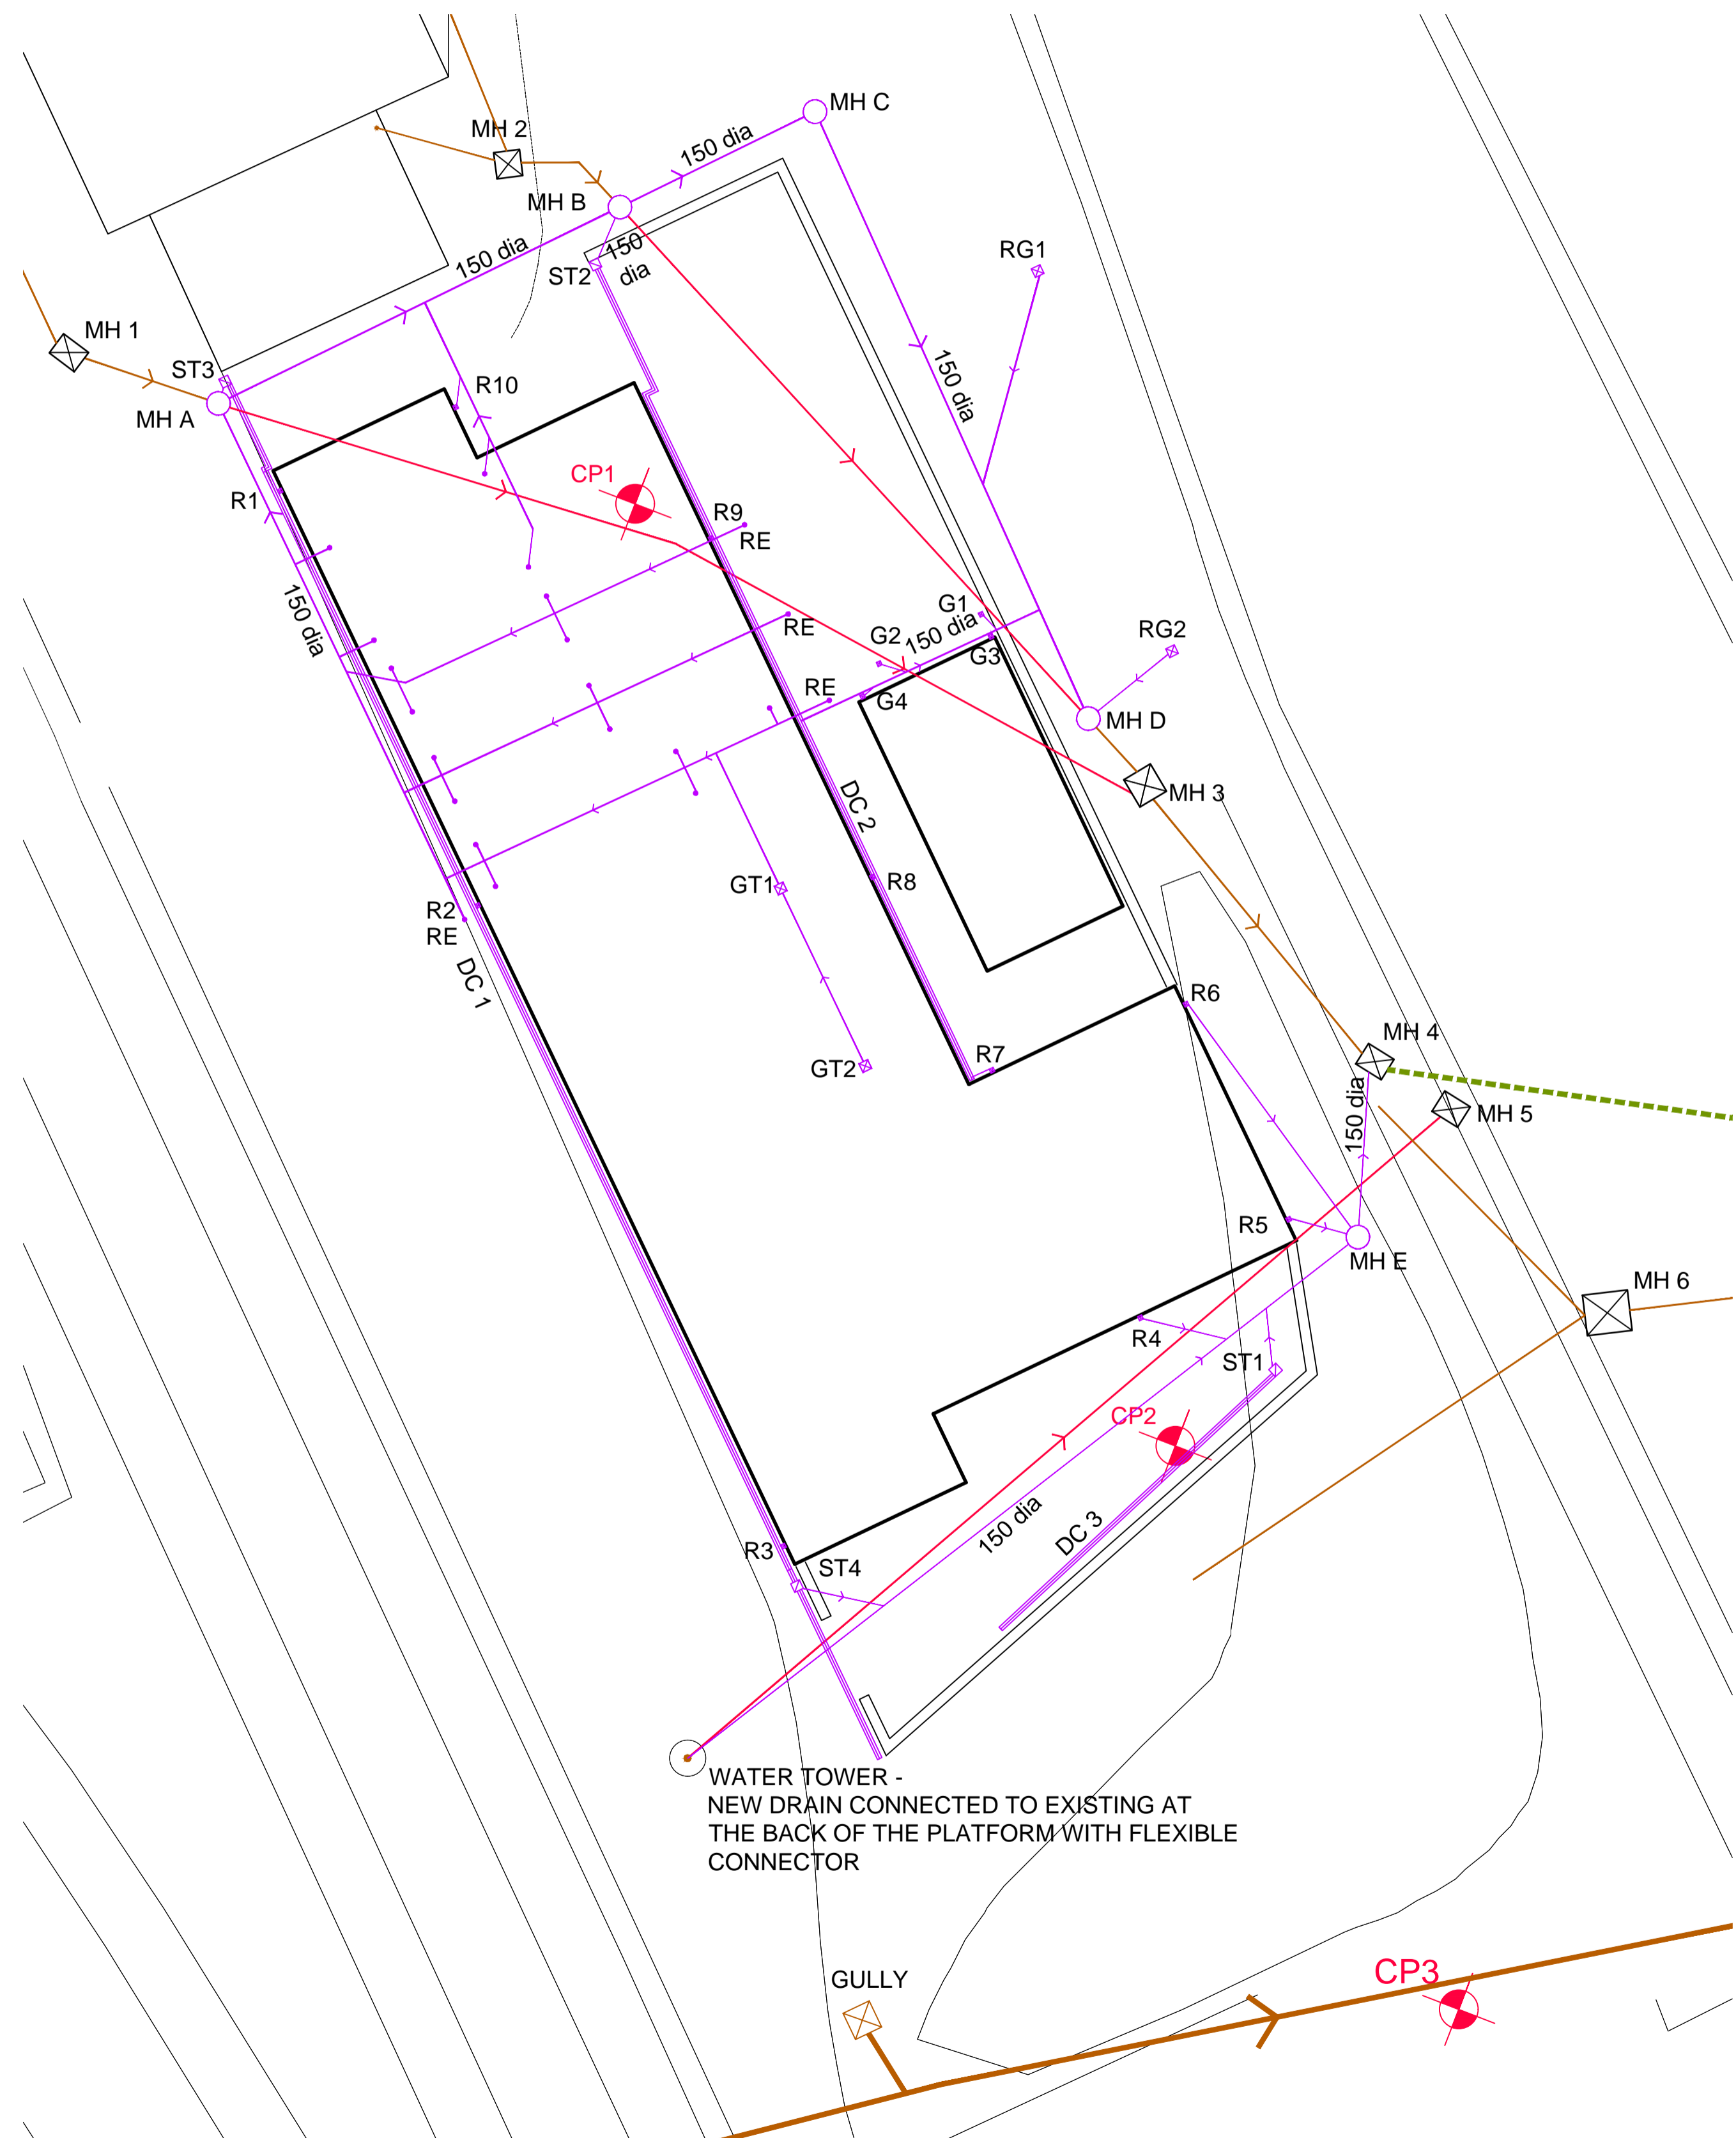

PROPOSED RESTAURANT DRAINAGE WORKS
SCALE 1:100

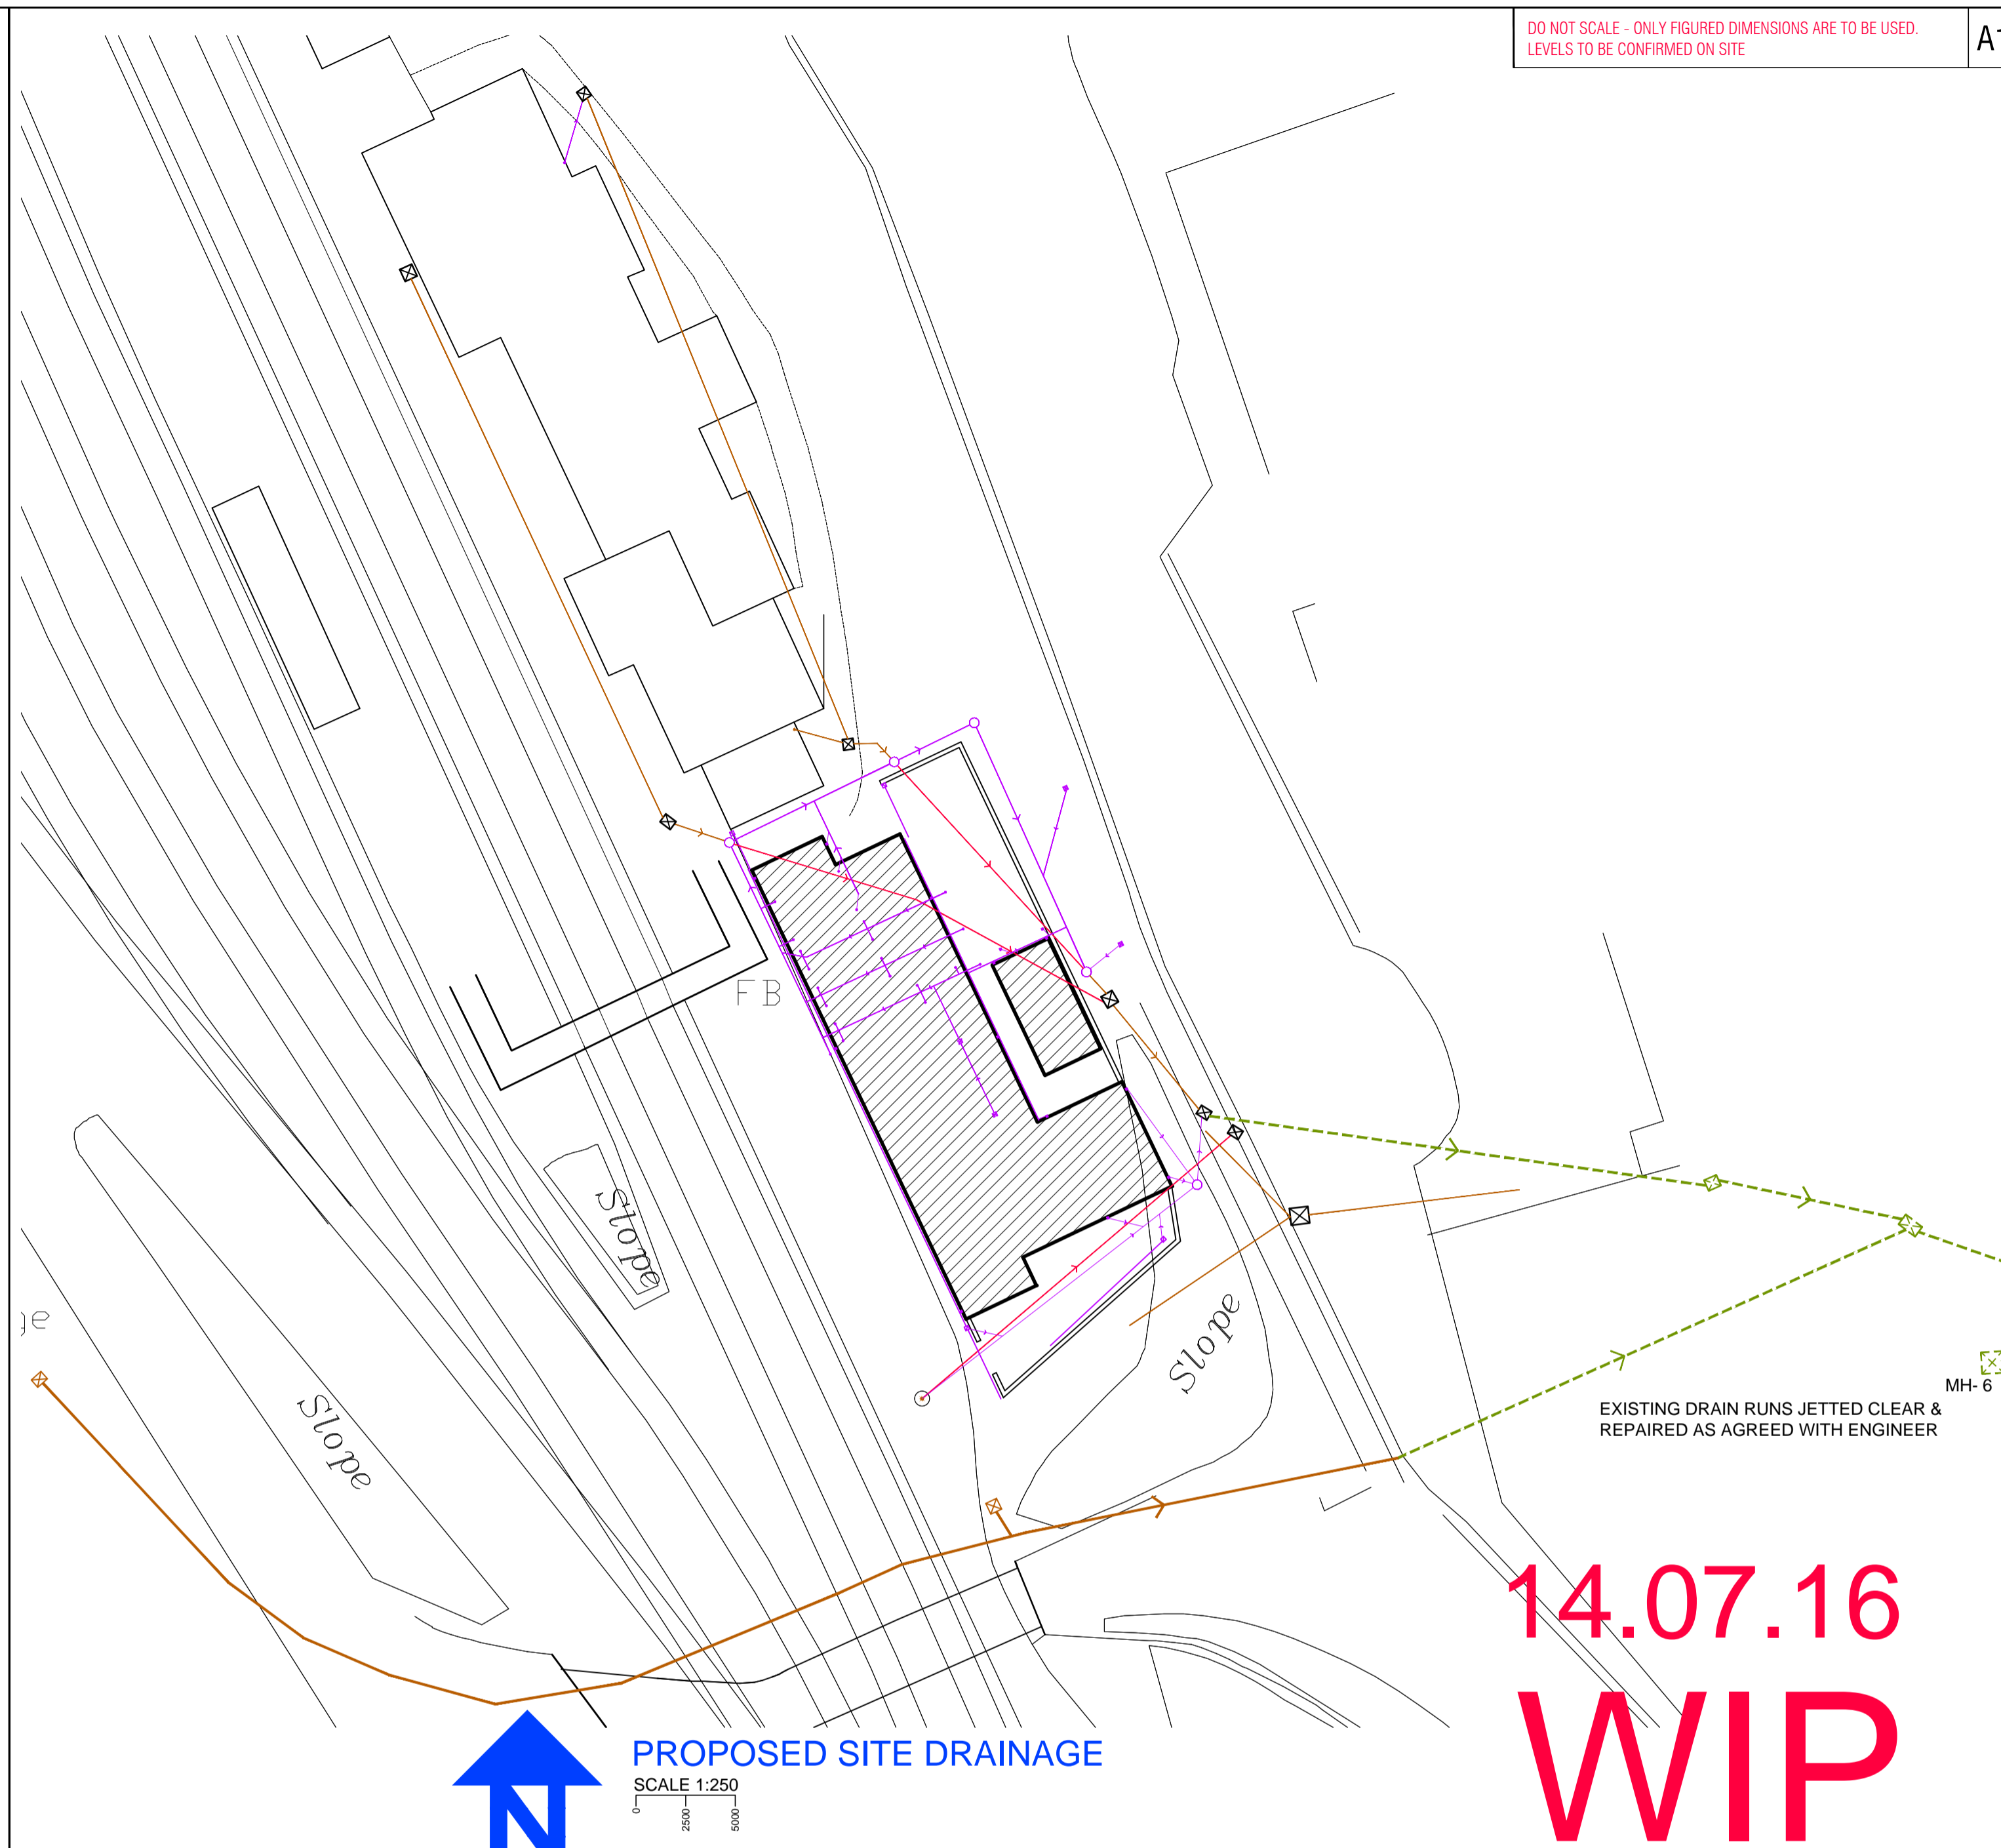

PROPOSED SITE DRAINAGE
SCALE 1:250

14.07.16
WIP

PROPOSED MANHOLE SCHEDULE - ALL LEVELS TO BE CHECKED ON SITE						
REF	COVER LEVEL	INVERT LEVEL	DEPTH (mm)	PLAN SIZE	COVER TYPE	COMMENTS
MH - A	48.340	47.300	1040	1200 dia	CAST IRON	PC CONCRETE RING WITH CONCRETE SURROUND
MH - B	47.950	47.095	855	1200 dia	CAST IRON	PC CONCRETE RING WITH CONCRETE SURROUND
MH - C	47.800	46.900	900	1200 dia	CAST IRON	PC CONCRETE RING WITH CONCRETE SURROUND
MH - D	47.790	44.860	2930	1200 dia	CAST IRON	PC CONCRETE RING WITH CONCRETE SURROUND
MH - E	45.875	44.400	1475	1200 dia	CAST IRON	PC CONCRETE RING WITH CONCRETE SURROUND

EXISTING MANHOLE SCHEDULE - ALL LEVELS TO BE CHECKED ON SITE						
REF	COVER LEVEL	INVERT LEVEL	DEPTH (mm)	PLAN SIZE	COVER TYPE	COMMENTS
MH - 01	48.500	47.330	1170	650 x 500	CAST IRON	NO WORK
MH - 02	48.080	47.630	1170	550 x 550	CAST IRON	NO WORK
MH - 03	47.090	44.860	2230	650 x 650	CAST IRON	REBUILT
MH - 04	45.400	44.280	1120	650 x 500	CAST IRON	REBUILT
MH - 05	45.400	???.???	???.???	650 x 500	CAST IRON	NOT SURVEYED - TO BE ABANDONED
MH - 06	43.840	42.960	880	950 x 850	CAST IRON	TO BE ABANDONED
MH - 07	48.370	???.???	???.???	550 x 550	CAST IRON	NOT SURVEYED

T1	TENDER REVISION	14.07.16	SW
T	TENDER	30.06.15	SW
P	PRELIMINARY	16.06.15	SW
M2	MEASUREMENT REVISION	10.05.15	SW
M1	MEASUREMENT REVISION	26.04.15	SW
M	MEASUREMENT	15.04.15	SW
REV	AMENDMENT	DATE	BY

STATUS:-
TENDER

CLIENT:-
SEVERN VALLEY RAILWAY

CONTRACT:-
**Bridgnorth Station
Proposed Restaurant Building**

TITLE:-
Proposed Site Drainage

DESIGN:- JDS DRAWN:- SW CHKD:-
SCALE:- AS SHOWN @ A1 DATE:- April 16

David Symonds Associates
3 Imperial Court, 12 Sovereign Road
Kings Norton Business Centre
Birmingham B30 3FH
Tel: 0121 444 1313
Email: eng@dsace.co.uk
Website: www.dsace.co.uk

DRAWING No:- **216901-S-05** REV **T1**